


GRANT HAYS
ASSOCIATES
ARCHITECTURE & INTERIOR DESIGN
P.O. BOX 6179 FALMOUTH MAINE 04105
207.871.9900 www.granthays.com

SCALE
REVISIONS
DRAWING NAME

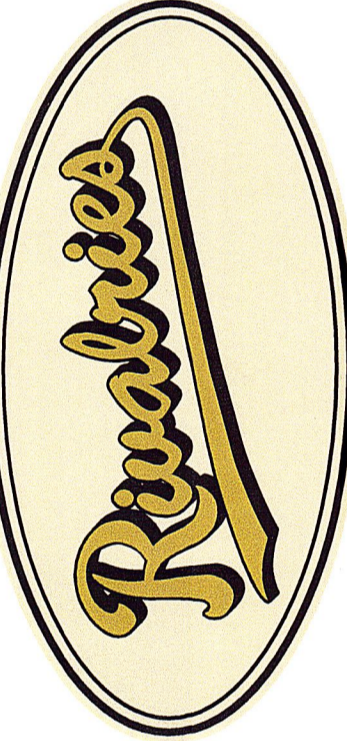

SHEET

CONCEPTUAL
SITE PLAN

DATE 30 OCT 2014
SCALE 1" = 10'-0"
DRAWN MFH
JOB NO. 140905
SHEET

A-1

COPYRIGHT REPRODUCTION OR REVUE OF THIS DOCUMENT WITHOUT WRITTEN PERMISSION FROM GRANT HAYS ASSOCIATES IS PROHIBITED.

