

GRANT HAYS
ASSOCIATES

ARCHITECTURE & INTERIOR DESIGN
P.O. BOX 6179 FALMOUTH MAINE, 04105
207.871.5900 www.granthays.com

DATE

REVISIONS

DRAWING NAME



SHEET

CONCEPT
BASEMENT
FLOOR PLAN

DATE
12 Dec '14


SCALE
1/8" = 1'-0"

DRAWN
MFH/mgk

JOB NO.
140905

SHEET
A1

COPYRIGHT
REPRODUCTION OR REVISE OF THIS
DOCUMENT WITHOUT WRITTEN
PERMISSION FROM GRANT HAYS
ASSOCIATES IS PROHIBITED.

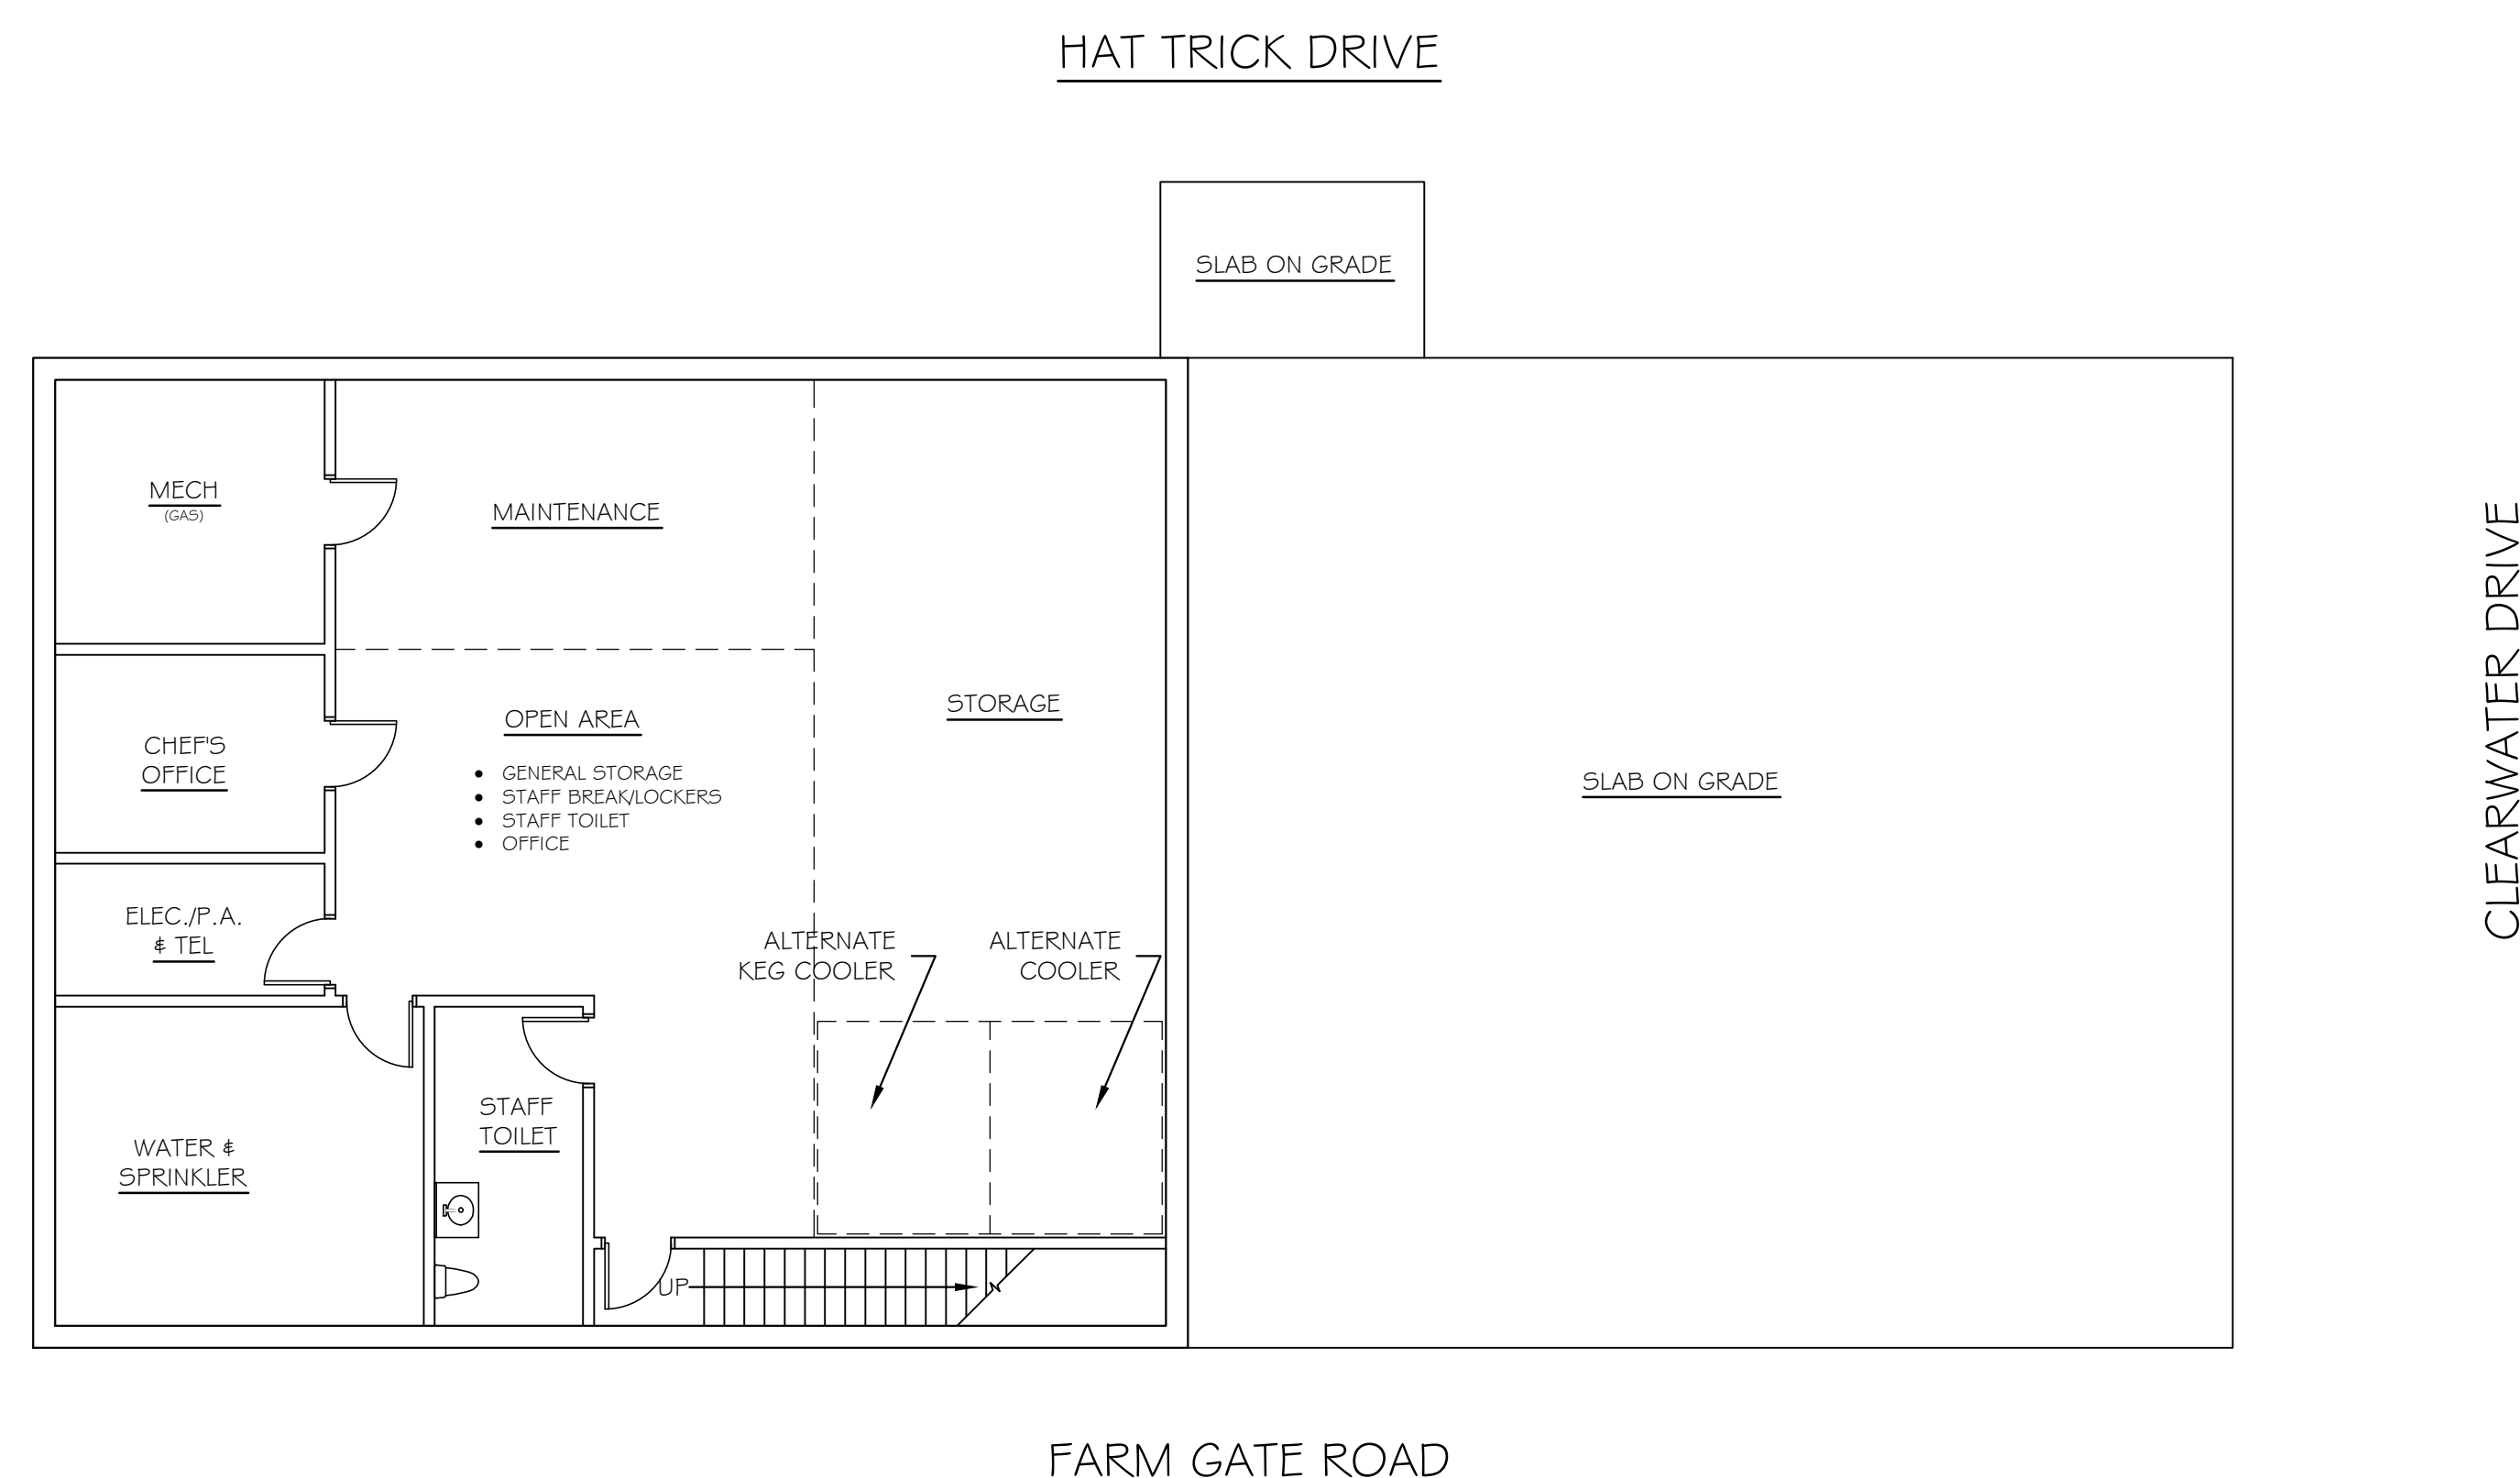

BASEMENT LEVEL

SCALE: 1/8" = 1'-0"