

GRANT HAYS
ASSOCIATES

ARCHITECTURE & INTERIOR DESIGN
P.O. BOX 6179 FALMOUTH MAINE 04105
207.871.5900 www.granthays.com

SCALE

REVISIONS

DRAWING NAME

SHEET

CONCEPT
FIRST & SECOND
FLOOR PLANS

DATE
9.9.14


SCALE
1/8" = 1'-0"

DRAWN
MPH


JOB NO.
140905

SHEET
A1

COPYRIGHT
REPRODUCTION OR USE OF THIS
DOCUMENT WITHOUT WRITTEN
PERMISSION FROM GRANT HAYS
ASSOCIATES IS PROHIBITED.

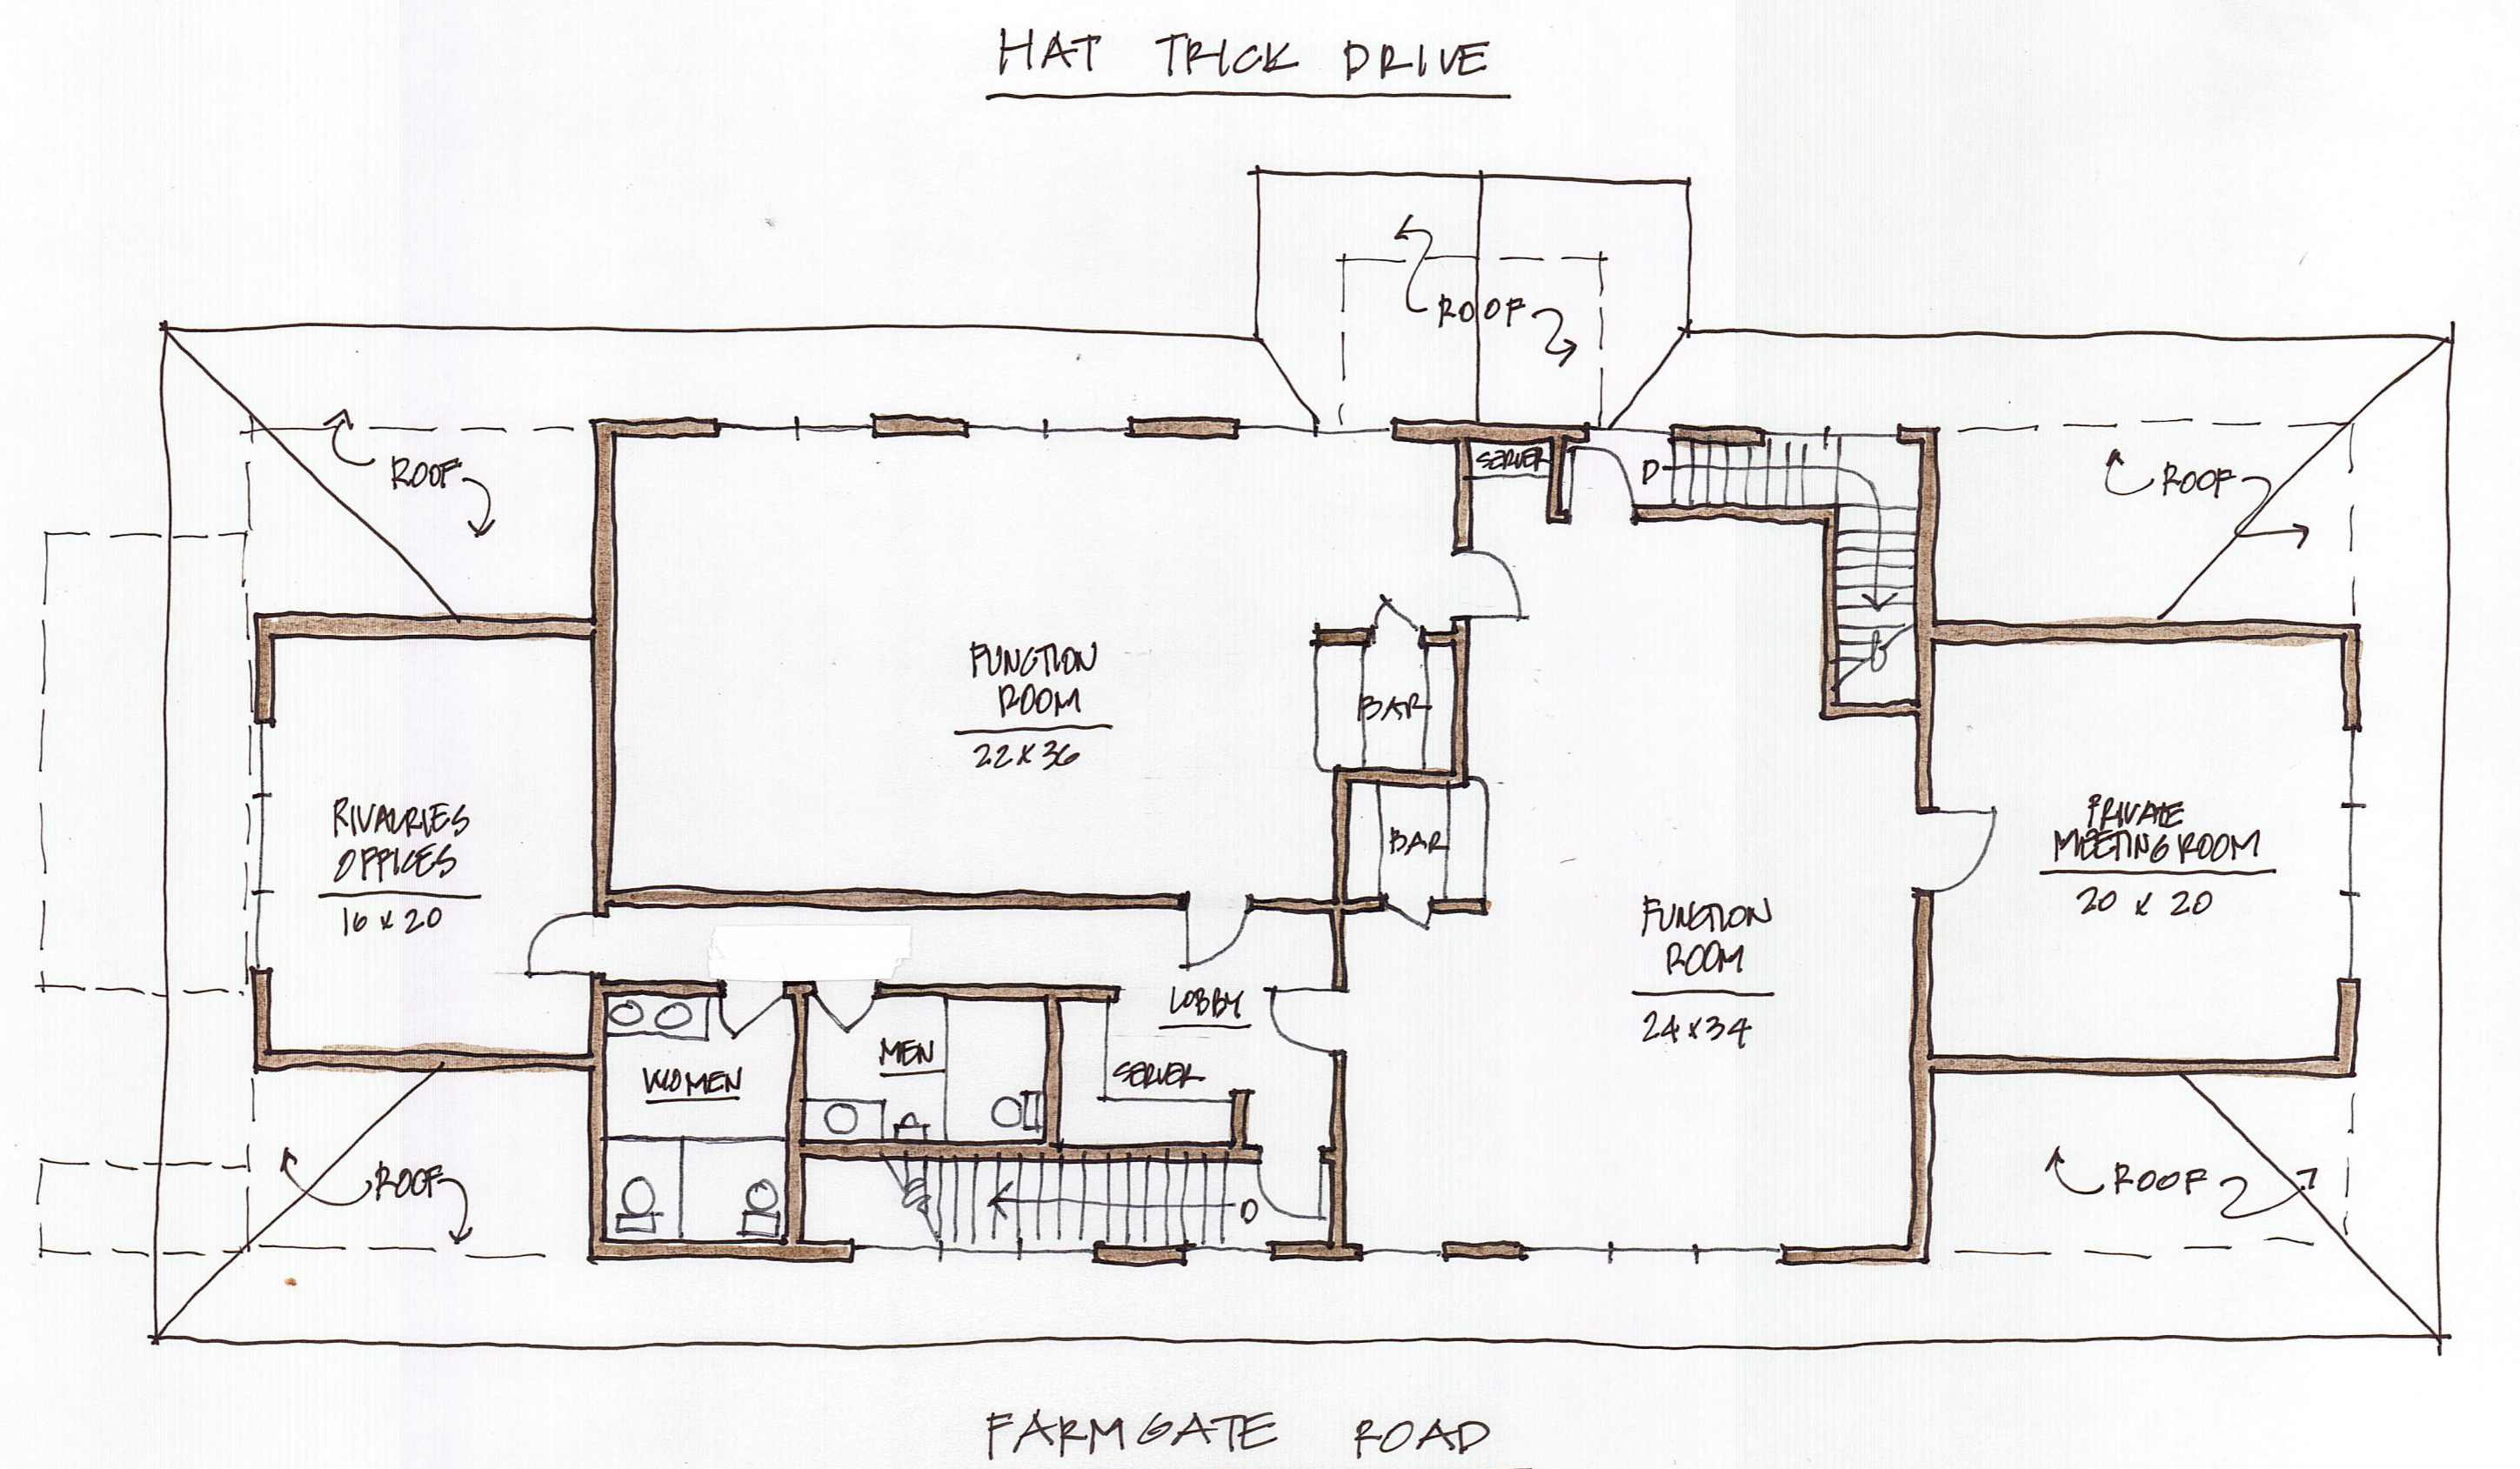

SECOND FLOOR LEVEL

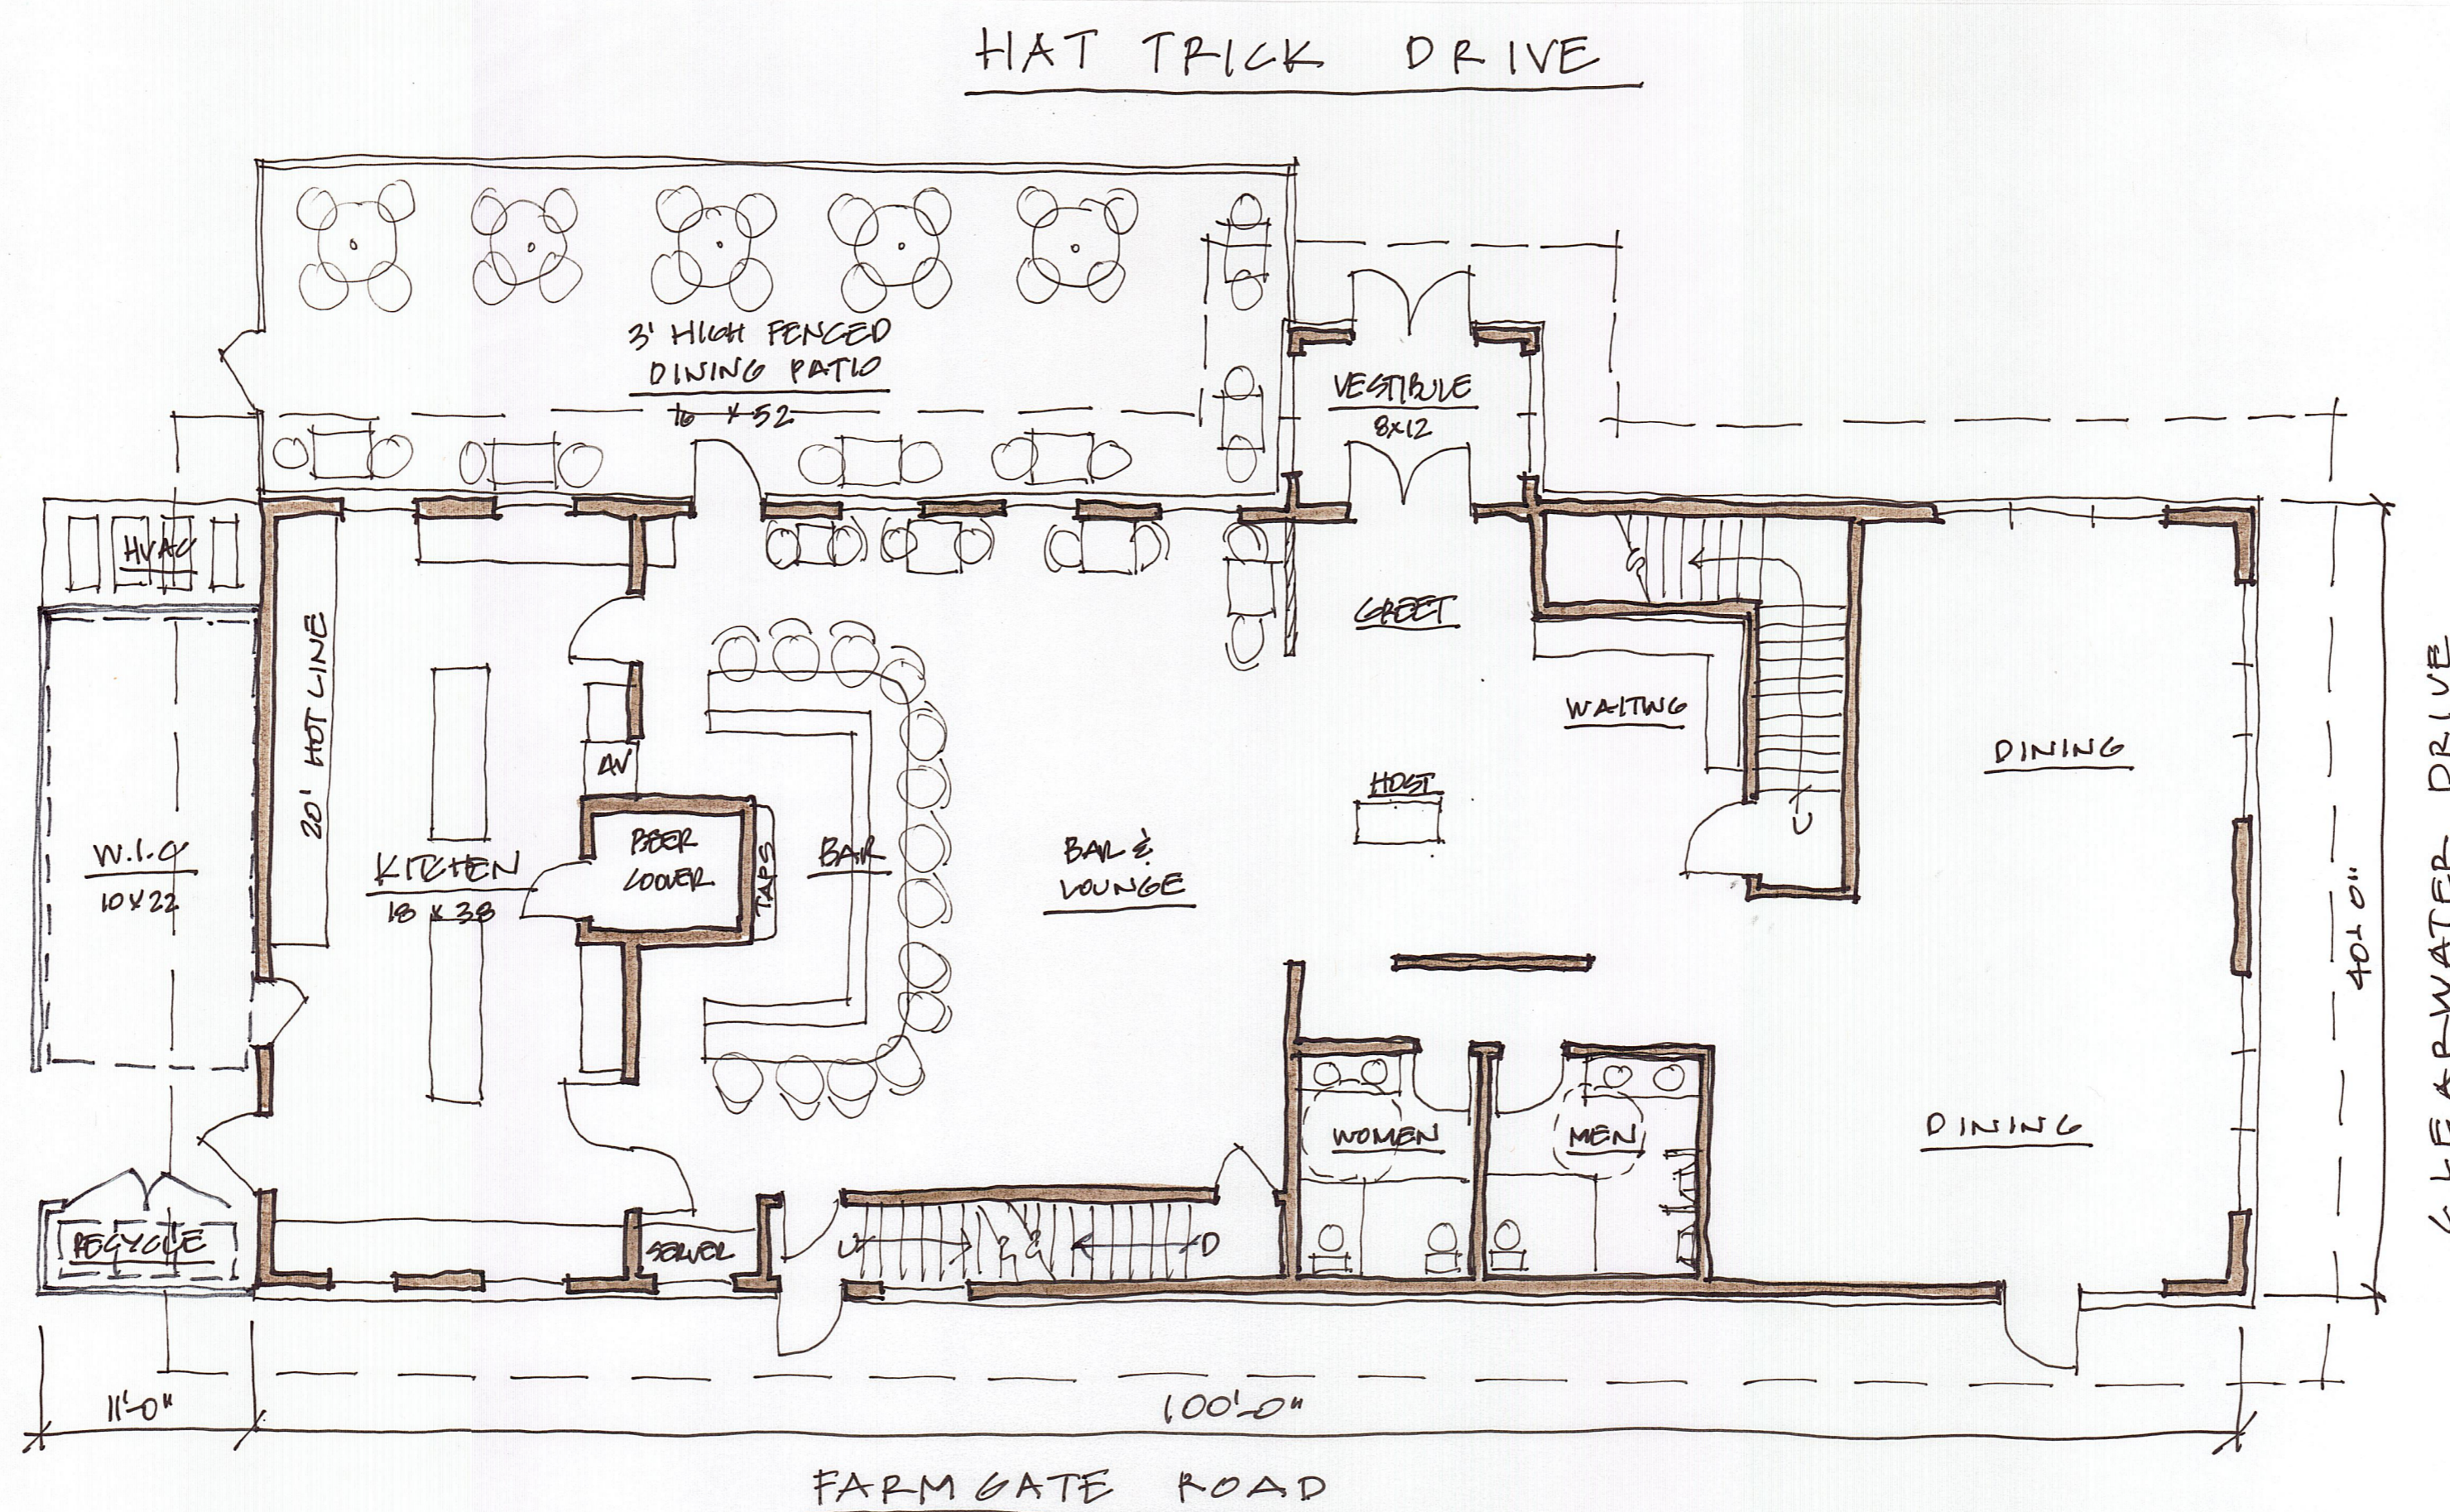

FIRST FLOOR LEVEL