
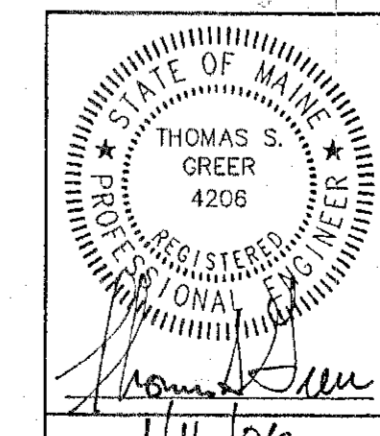
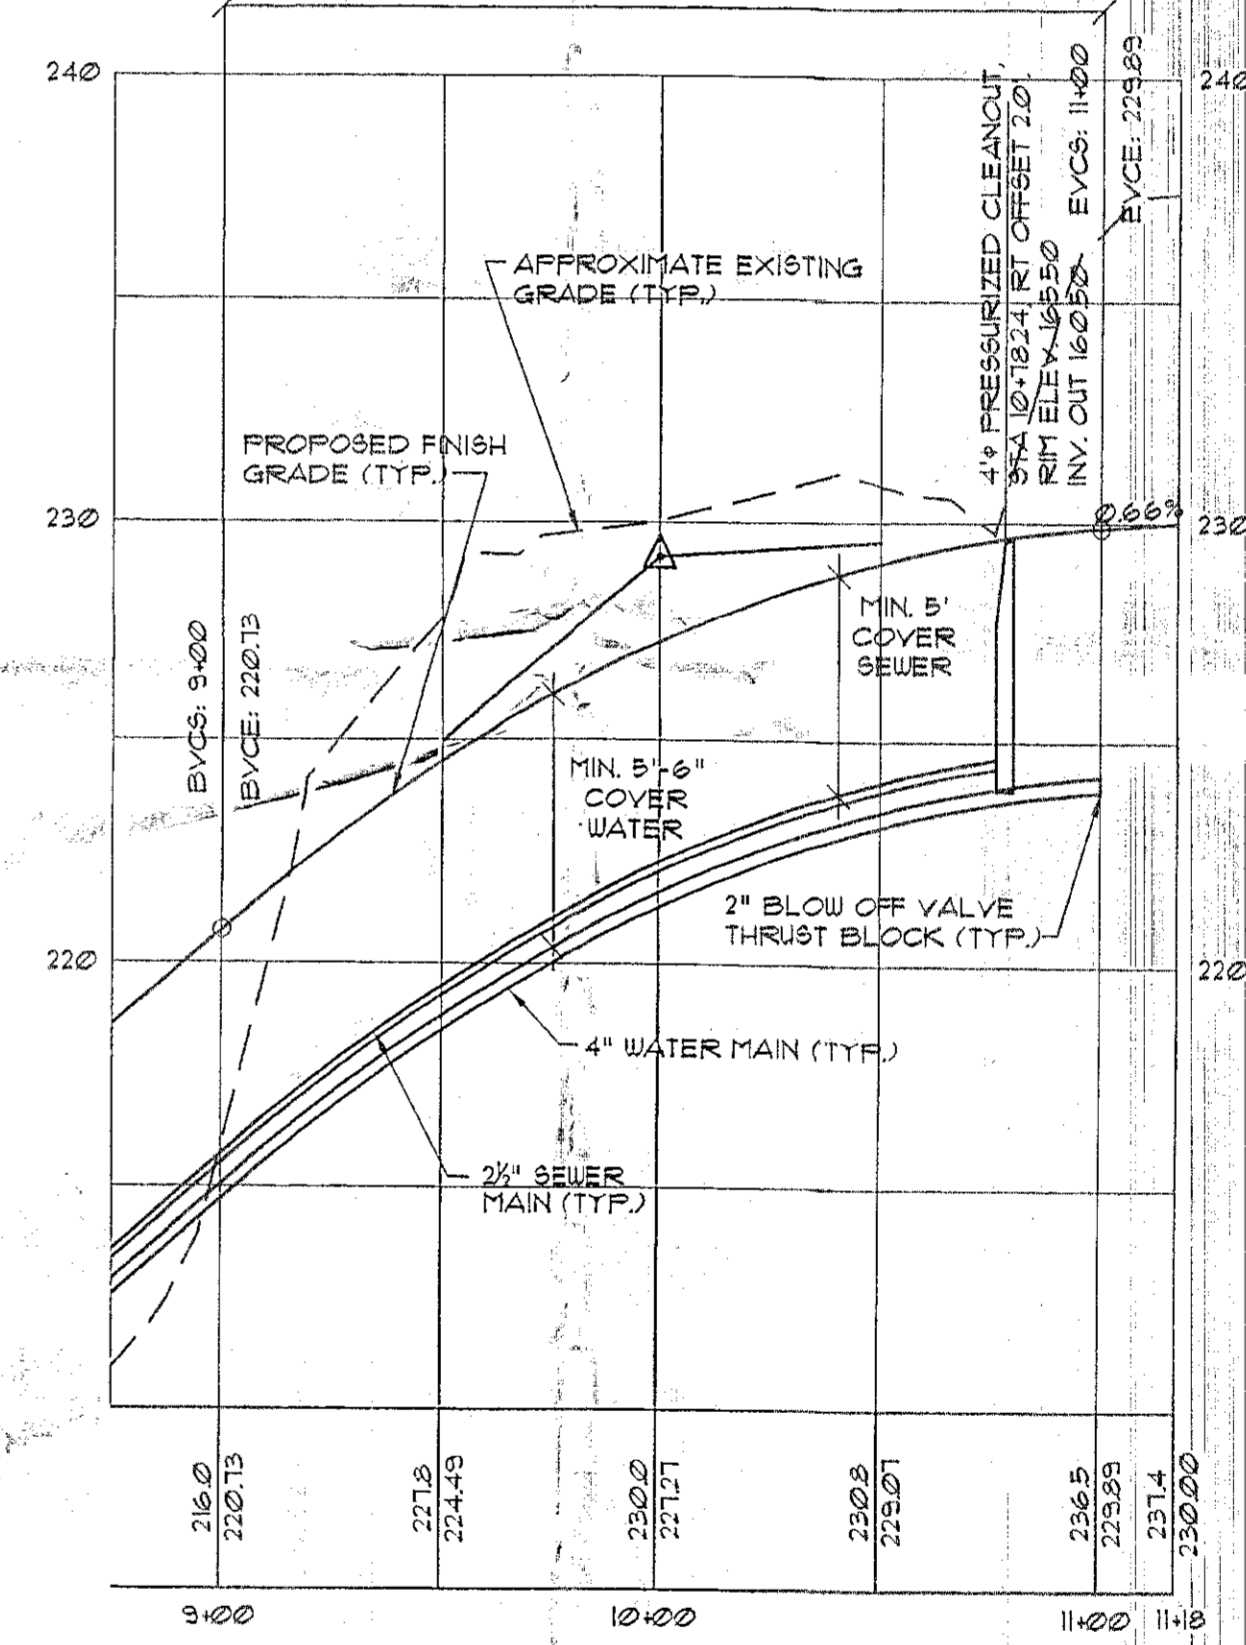


FOR PLAN LEGEND, SEE SITE PLAN, SHEET C3.0

PVI STA = 10+00  
 PVI ELEV. = 229.23  
 A.D. = -1.84  
 K = 25.50  
 200.00' VC

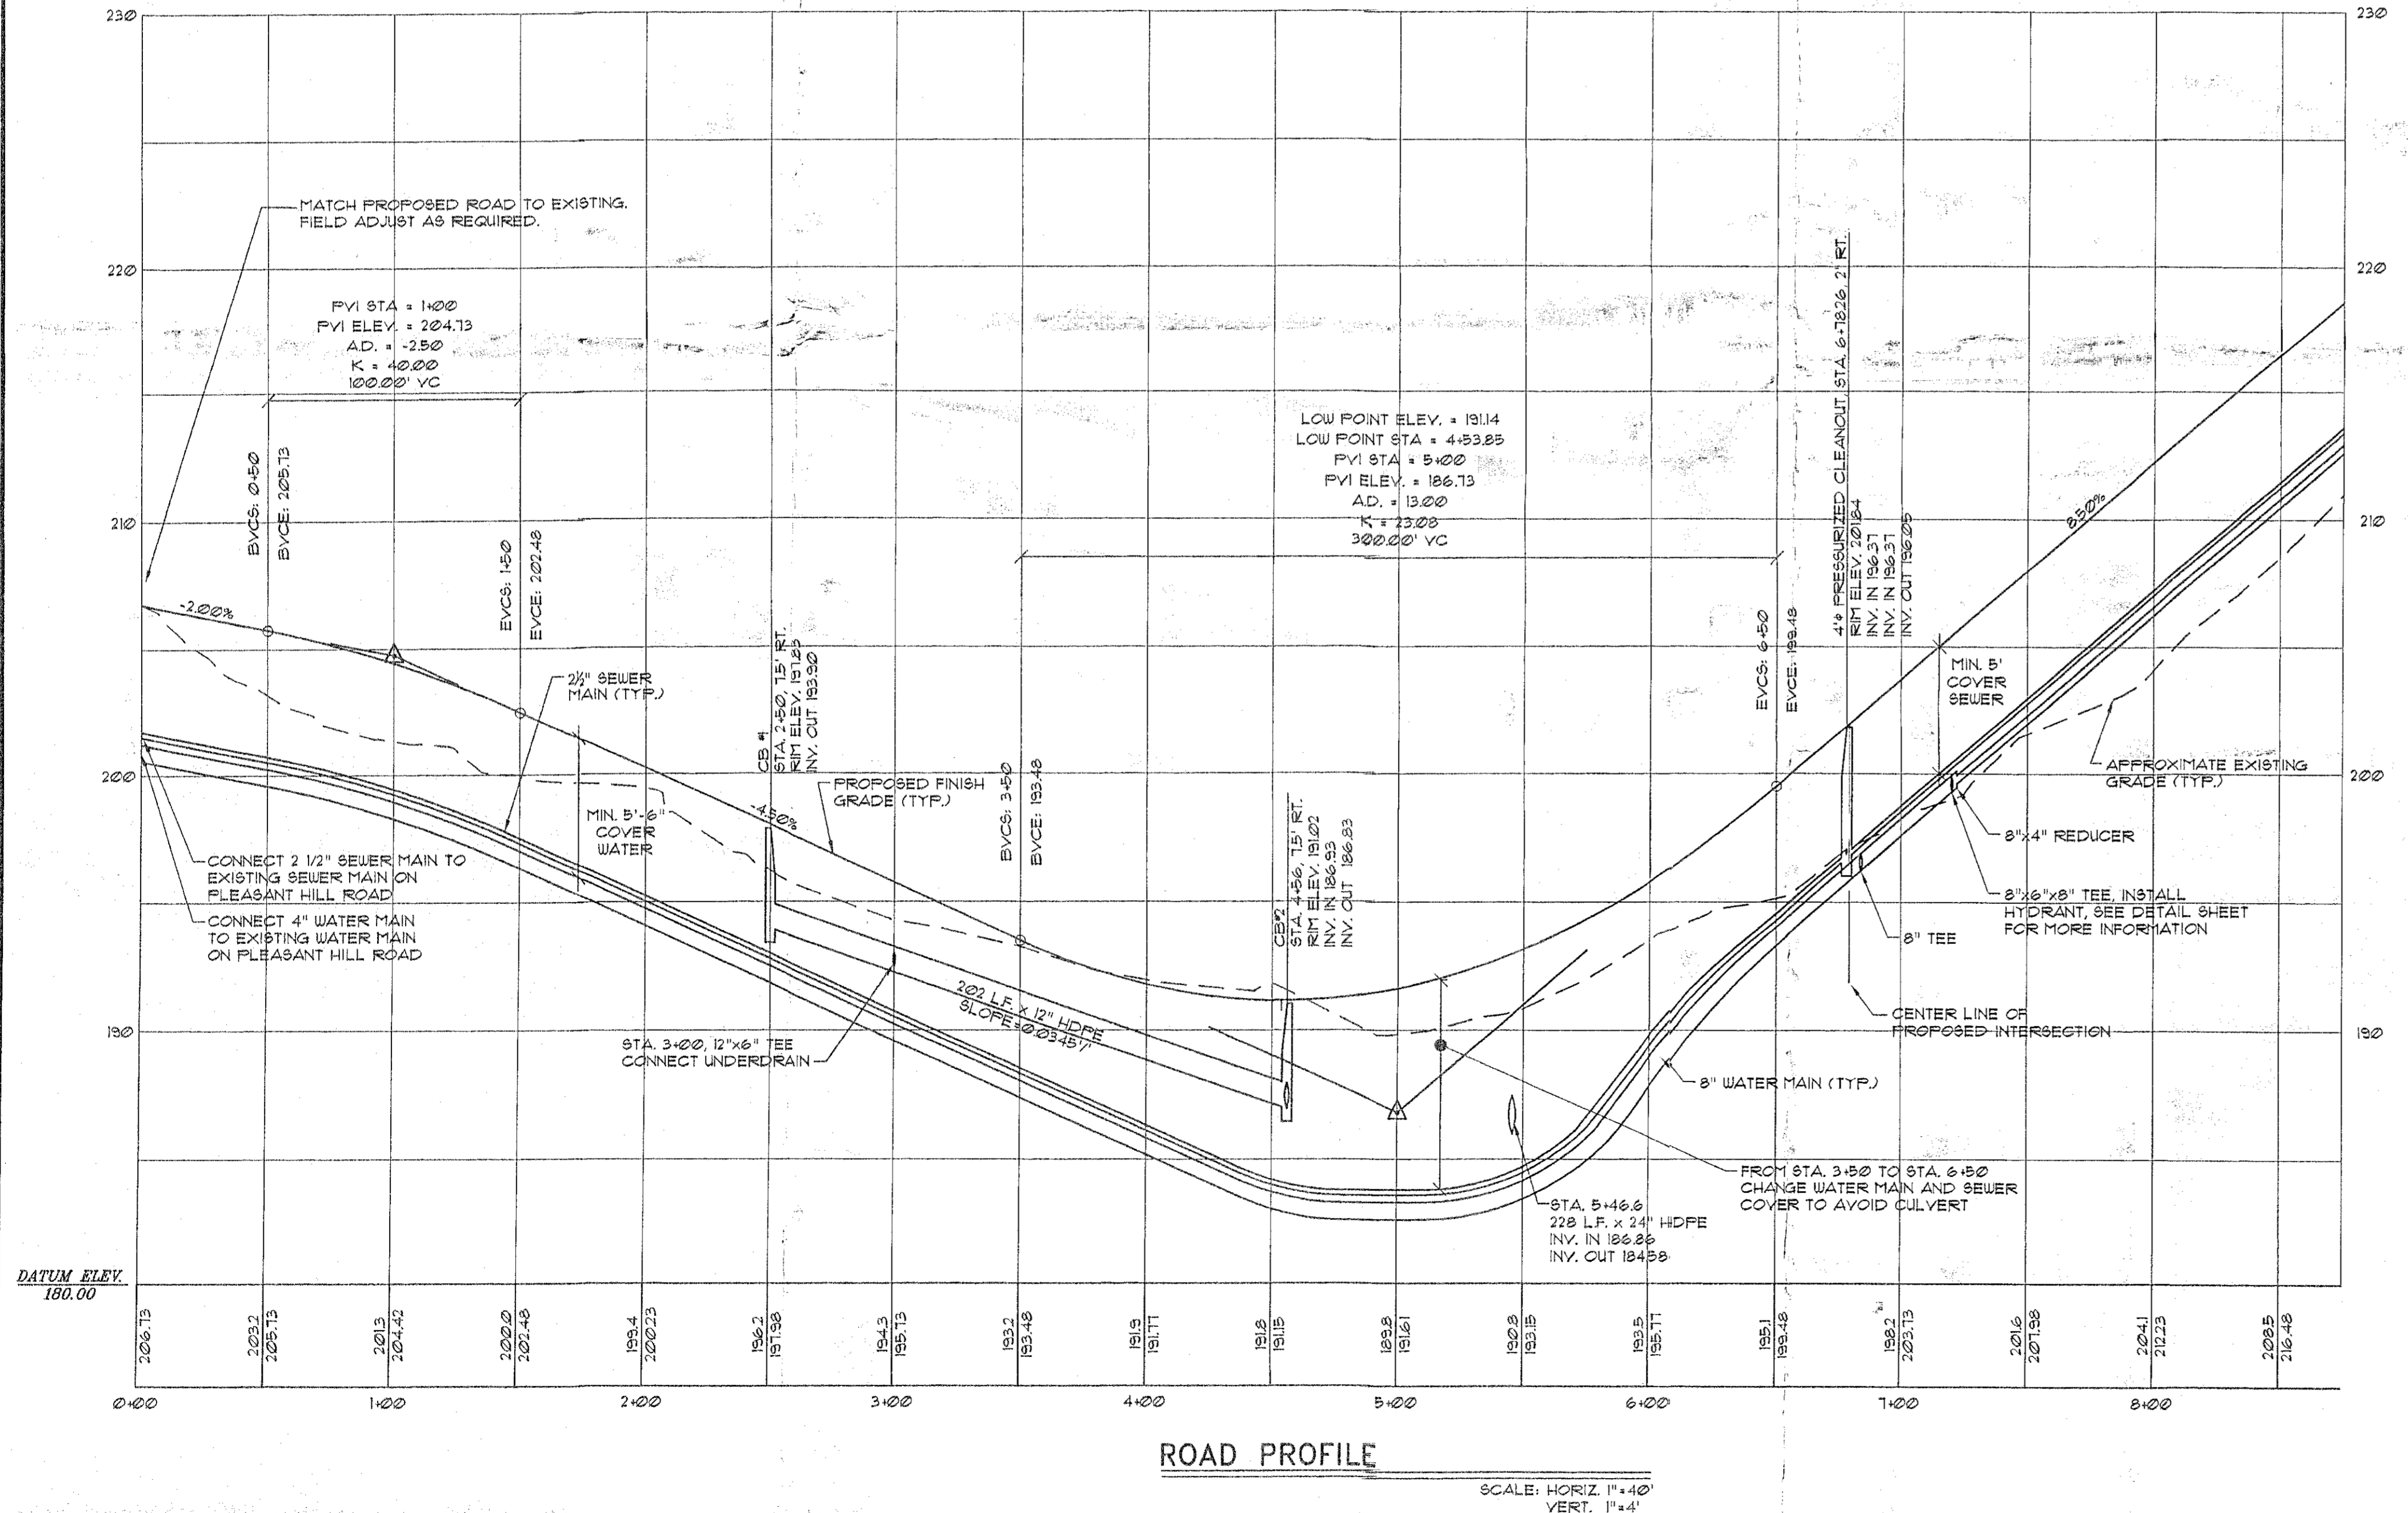

3	12/20/05	REVISIONS PER DEP AND PORTLAND WATER DISTRICT
2	12/1/05	REVISIONS PER PUBLIC WORKS REVIEW
1	9/28/05	REVISIONS PER TOWN PLANNING MEETING
REV.	DATE	DESCRIPTION

**PRESUMPCOT PARTNERS, LLC.**  
 52 LAMBERT RD, FREEPORT, MAINE  
**PRESUMPCOT POINT AT**  
**CLEAVES FARM**  
 FALMOUTH, MAINE  
**ROAD PLAN & PROFILE**  
**0+00 TO 11+18**

SCALE: AS SHOWN	DRN BY: DFD/SJM
DATE: JULY 28, 2005	DESIGN BY: DPD
PROJECT: 05121	CHK BY:

C3.1