



LEGEND

- IRON PIN FOUND
- ⊕ UTILITY POLE
- OE — OVERHEAD UTILITY LINE
- UE — UNDERGROUND UTILITY LINE
- W — WATER LINE
- S — SEWER LINE
- SD — STORM DRAIN LINE
- G — GAS LINE
- ⊕ HYDRANT
- ⊕ SEWER MANHOLE
- 159.5 ● NEW SPOT GRADE ELEVATION
- 34 — NEW CONTOUR
- 34 — EXISTING CONTOUR
- SF — SILT FENCE

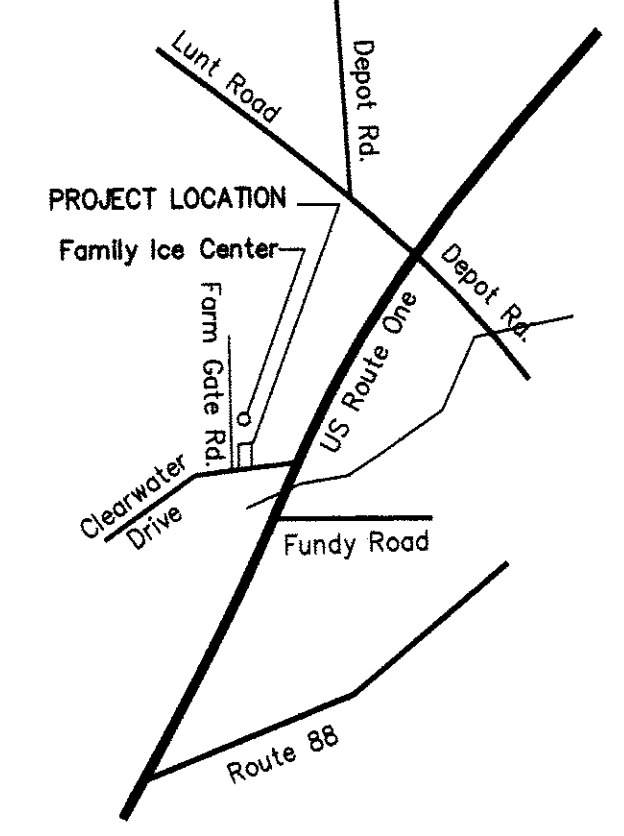

LOCATION MAP
SCALE: 1"=1,000'

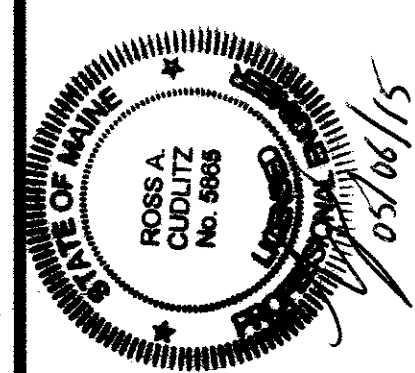

REV	BY	DATE	DESCRIPTION
0	RAC	11/17/08	ISSUED FOR REVIEW
1	RAC	04/28/15	FOR INFO ONLY

THIS DRAWING, DESIGN AND FILE ARE THE PROPERTY OF EA&O. THE REPRODUCTION, COPYING OR ANY OTHER USE OF THIS DOCUMENT WITHOUT WRITTEN CONSENT IS PROHIBITED.

NOT RELEASED FOR CONSTRUCTION

DETAILS OF:
OVERALL SITE PLAN
 RELATIONSHIP TO TIDEWATER VILLAGE

PROJECT: **TIDEWATER VILLAGE PARCEL No. 4**
469 DOTEN, LLC
 FALMOUTH, MAINE

ENGINEERING ASSISTANCE & DESIGN, INC.
 271 DUDMAN ROAD
 CROSS BAY, MAINE 04840
 10 NORTH, YARMOUTH, MAINE 04866
 PHONE/FAX: 207-946-0898
 271DUD@MAINERR.COM

ARCHITECT: GRANT HAYS ASSOCIATES, MICHAEL F. HAYS, AIA
 PO BOX 6178, FALMOUTH, MAINE 04105

LANDSCAPE: CHARLOTTE WALONEY, LANDSCAPE ARCHITECTURE
 ARCHITECT: 57 SPRUCE STREET, PORTLAND, MAINE 04102

TRAFFIC: BILL BRAY, TRAFFIC SOLUTIONS
 ENGINEER: 238 BANCROFT STREET, PORTLAND, ME 04102

DATE : 05-01-15
 SCALE : AS NOTED
 DESIGN BY: RAC
 DRAWN BY: RAC
 FILE No.
 PROJECT NUMBER:
469 DOTEN, LLC
 SHEET:

