

65 NEWBURY STREET
PORTLAND, ME 04101
207.761.9000
info@portcityarch.com
WWW.PORTCITYARCH.COM

**PRELIMINARY
NOT FOR
CONSTRUCTION**

REVISIONS

No.	Description	Date


**FALMOUTH
PARKS &
COMMUNITY
PROGRAMS
SENIOR CENTER
FALMOUTH, ME**

FLOOR PLAN

Project Number 16405
Date August 10, 2016
Drawn by CM
Checked by LAS

A1.1

Scale AS NOTED

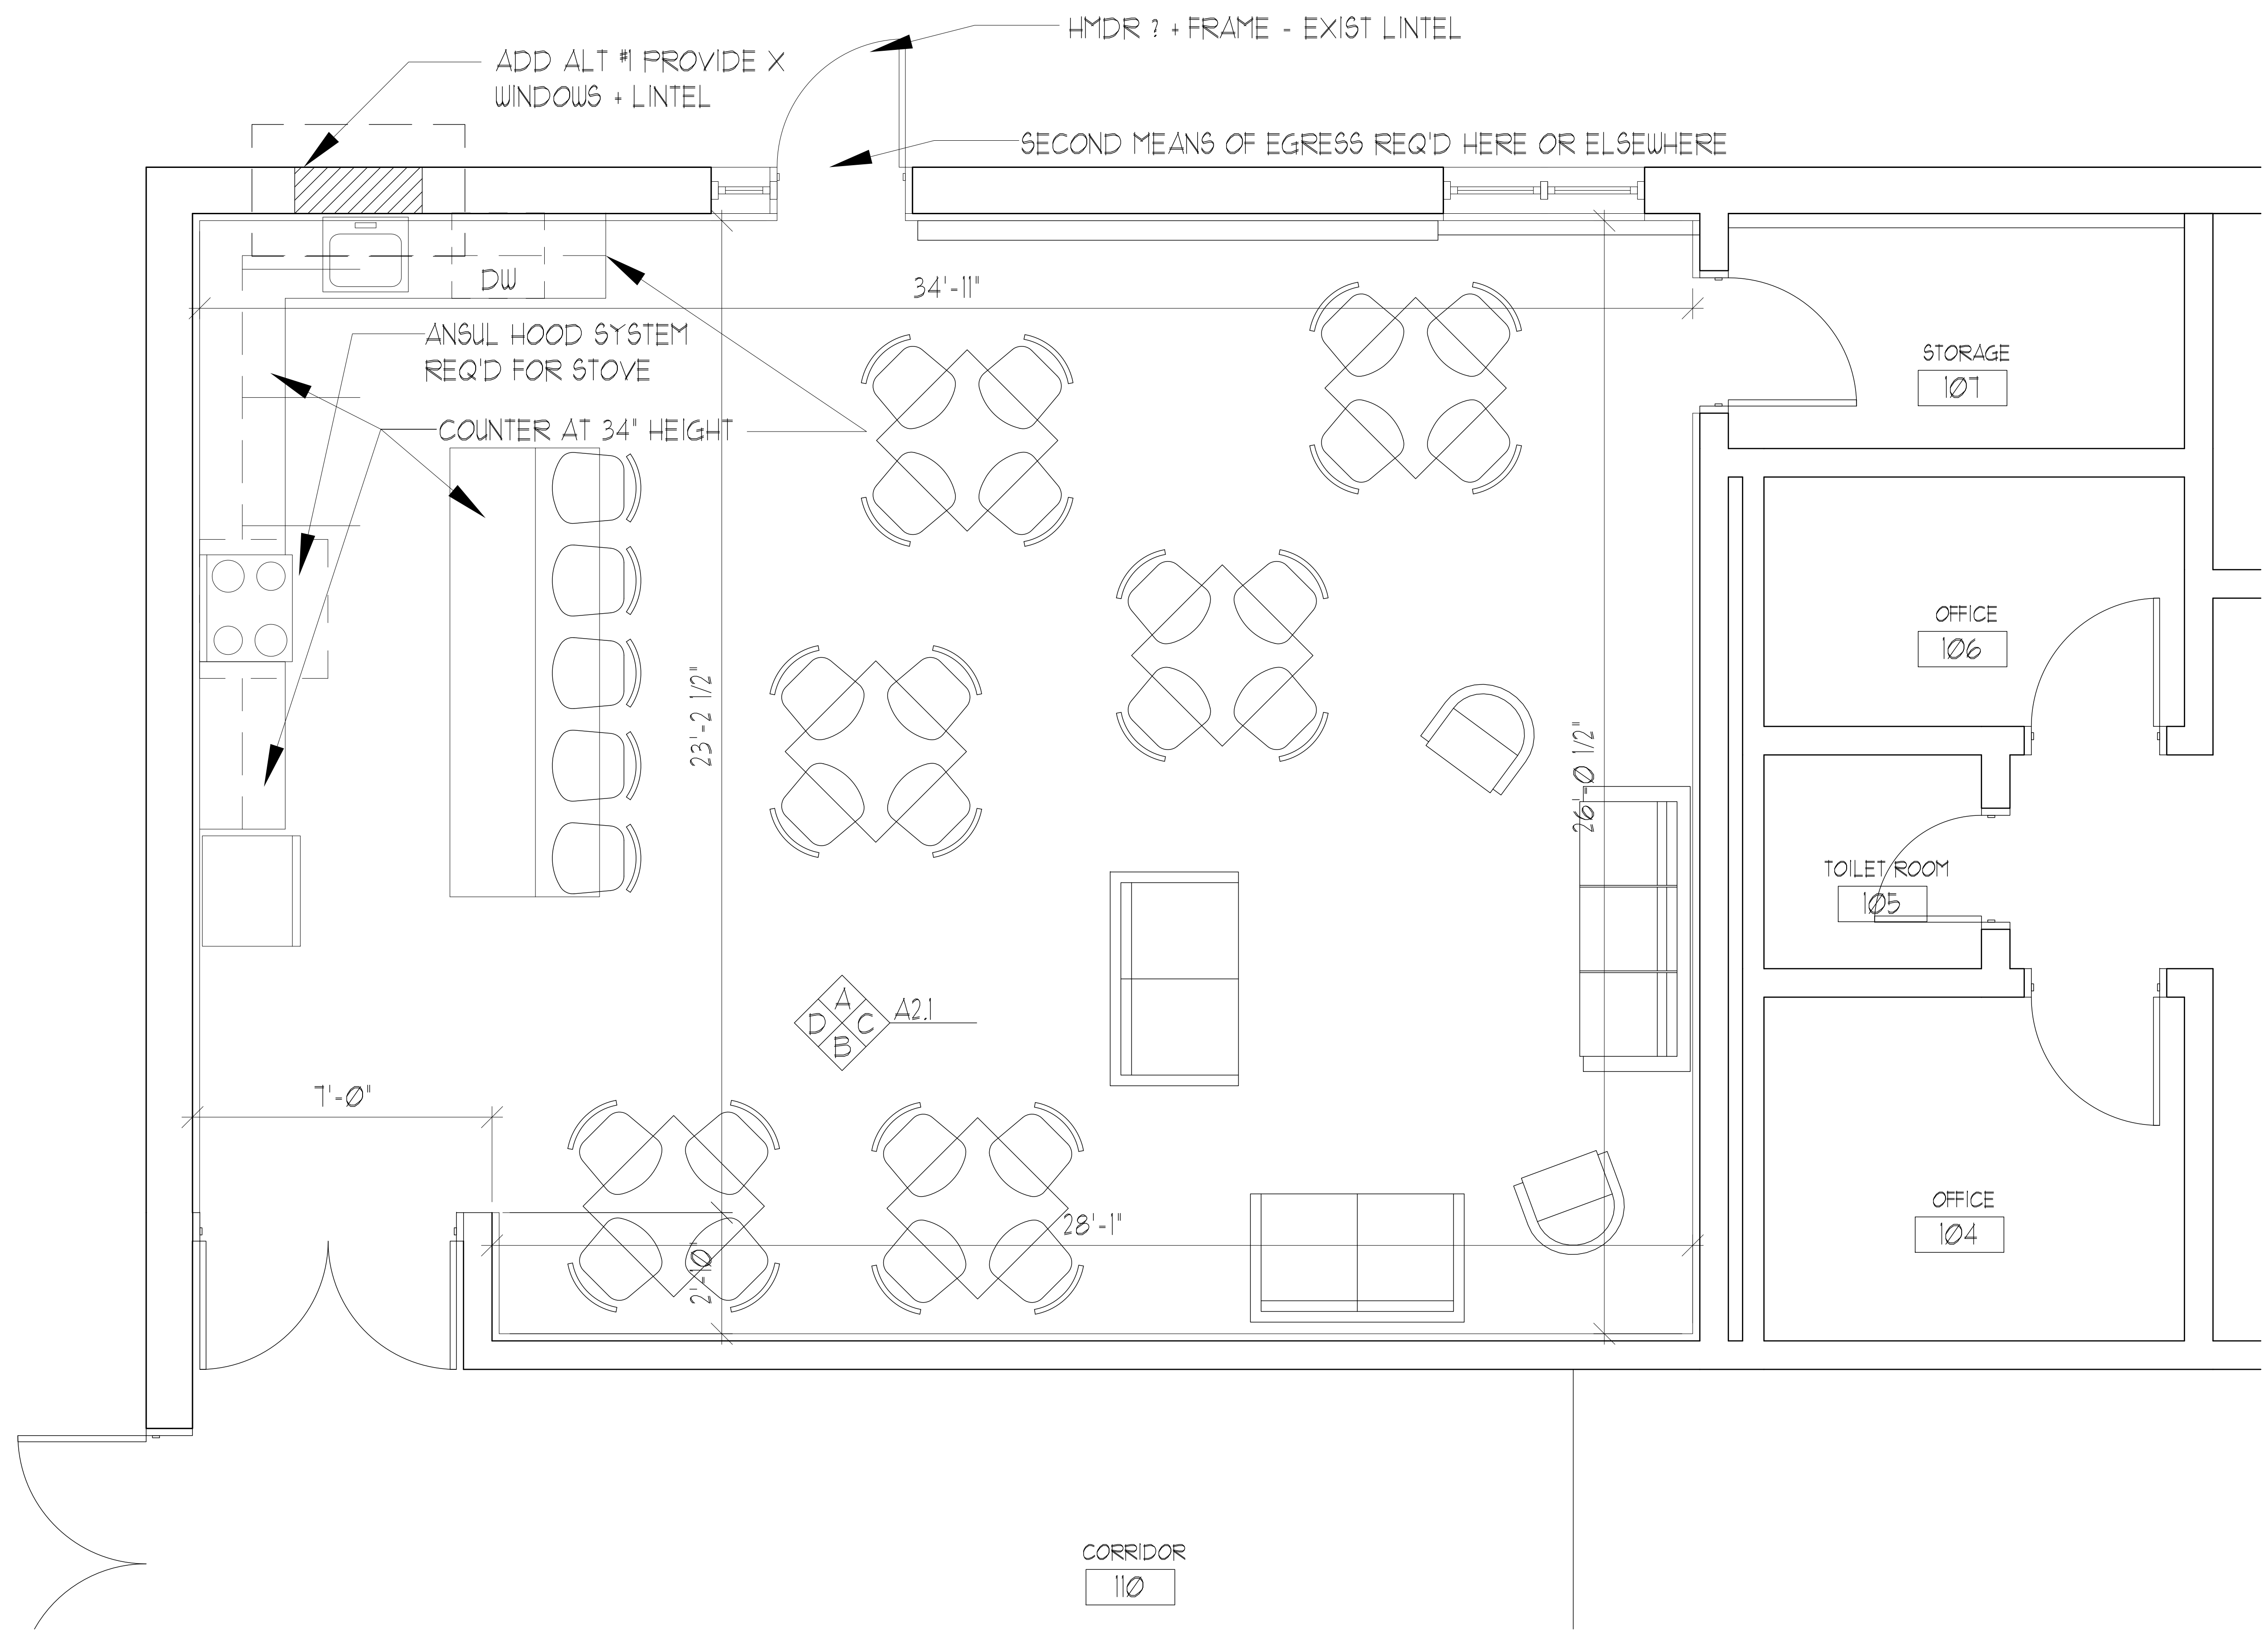

FLOOR PLAN - FURNITURE LAYOUT A
SCALE: 1/4" = 1'-0"