


Town of Falmouth, Maine



Fundy Road Sidewalk Improvements



June 2019

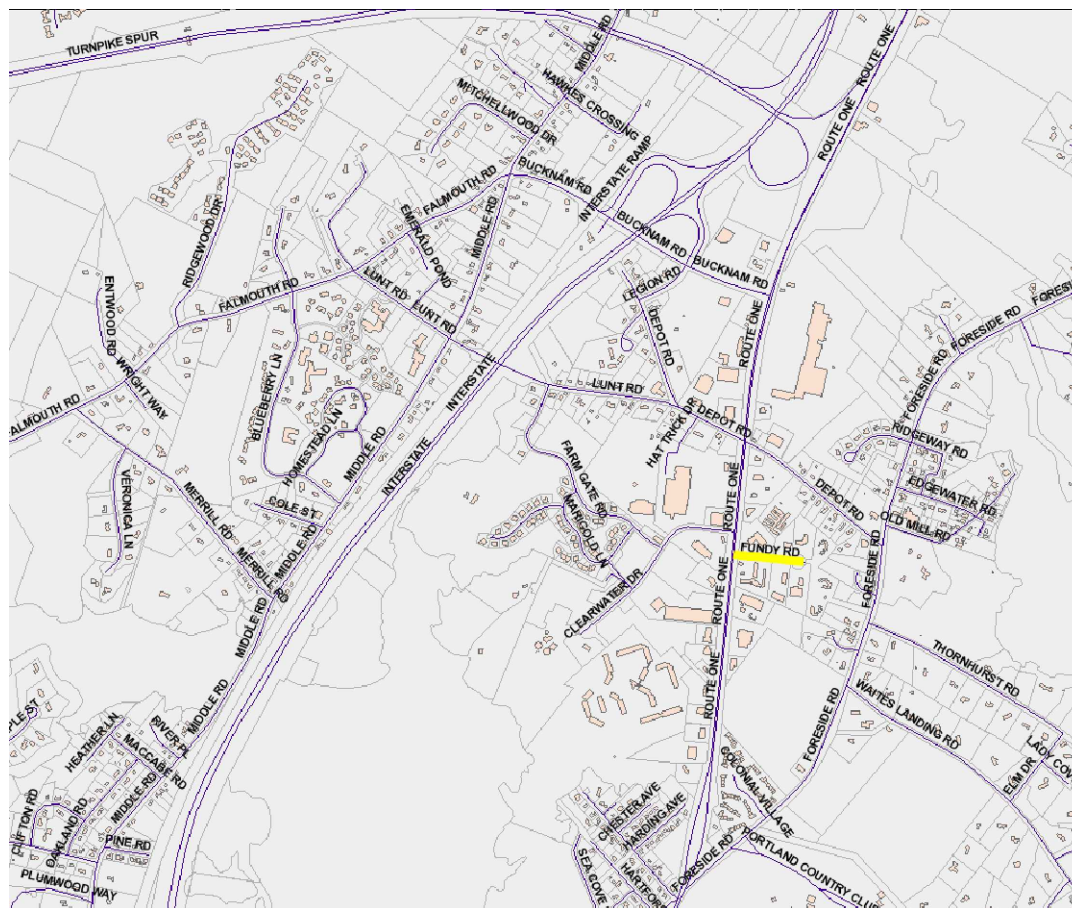

Index of Plans

Sheet	Type	Location
1	Plan and Profile	Fundy Road
2	Details and General Notes	

Fundy Road Sidewalk Extension (2019)

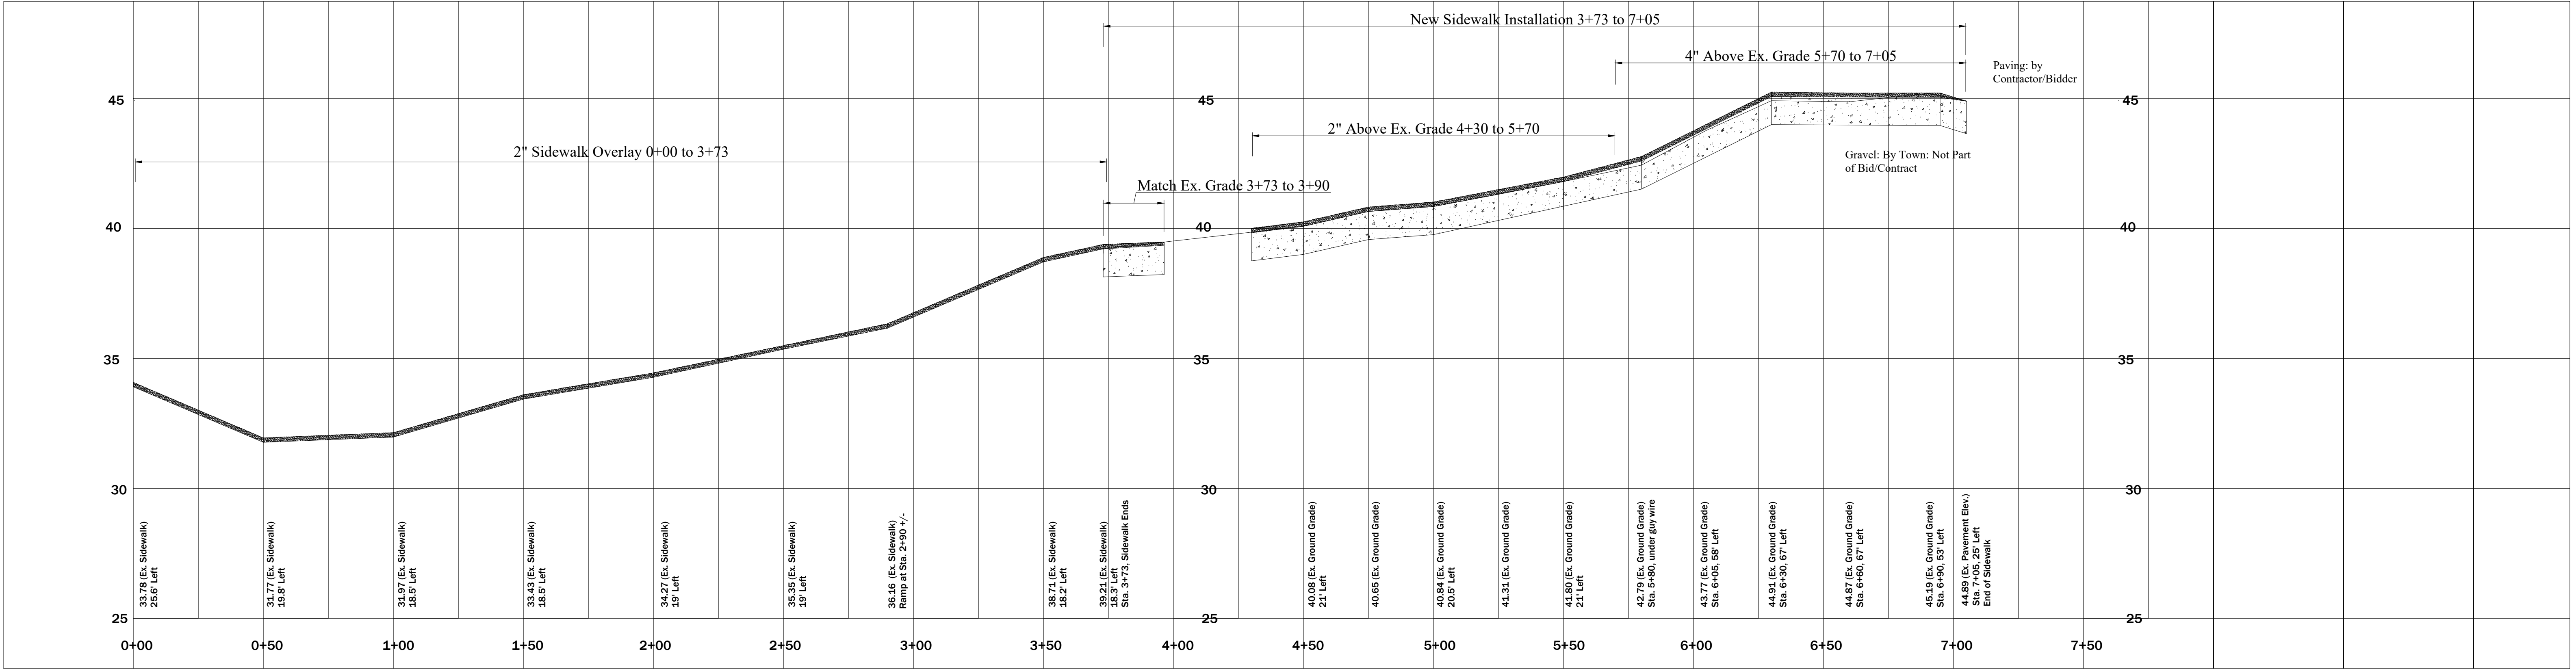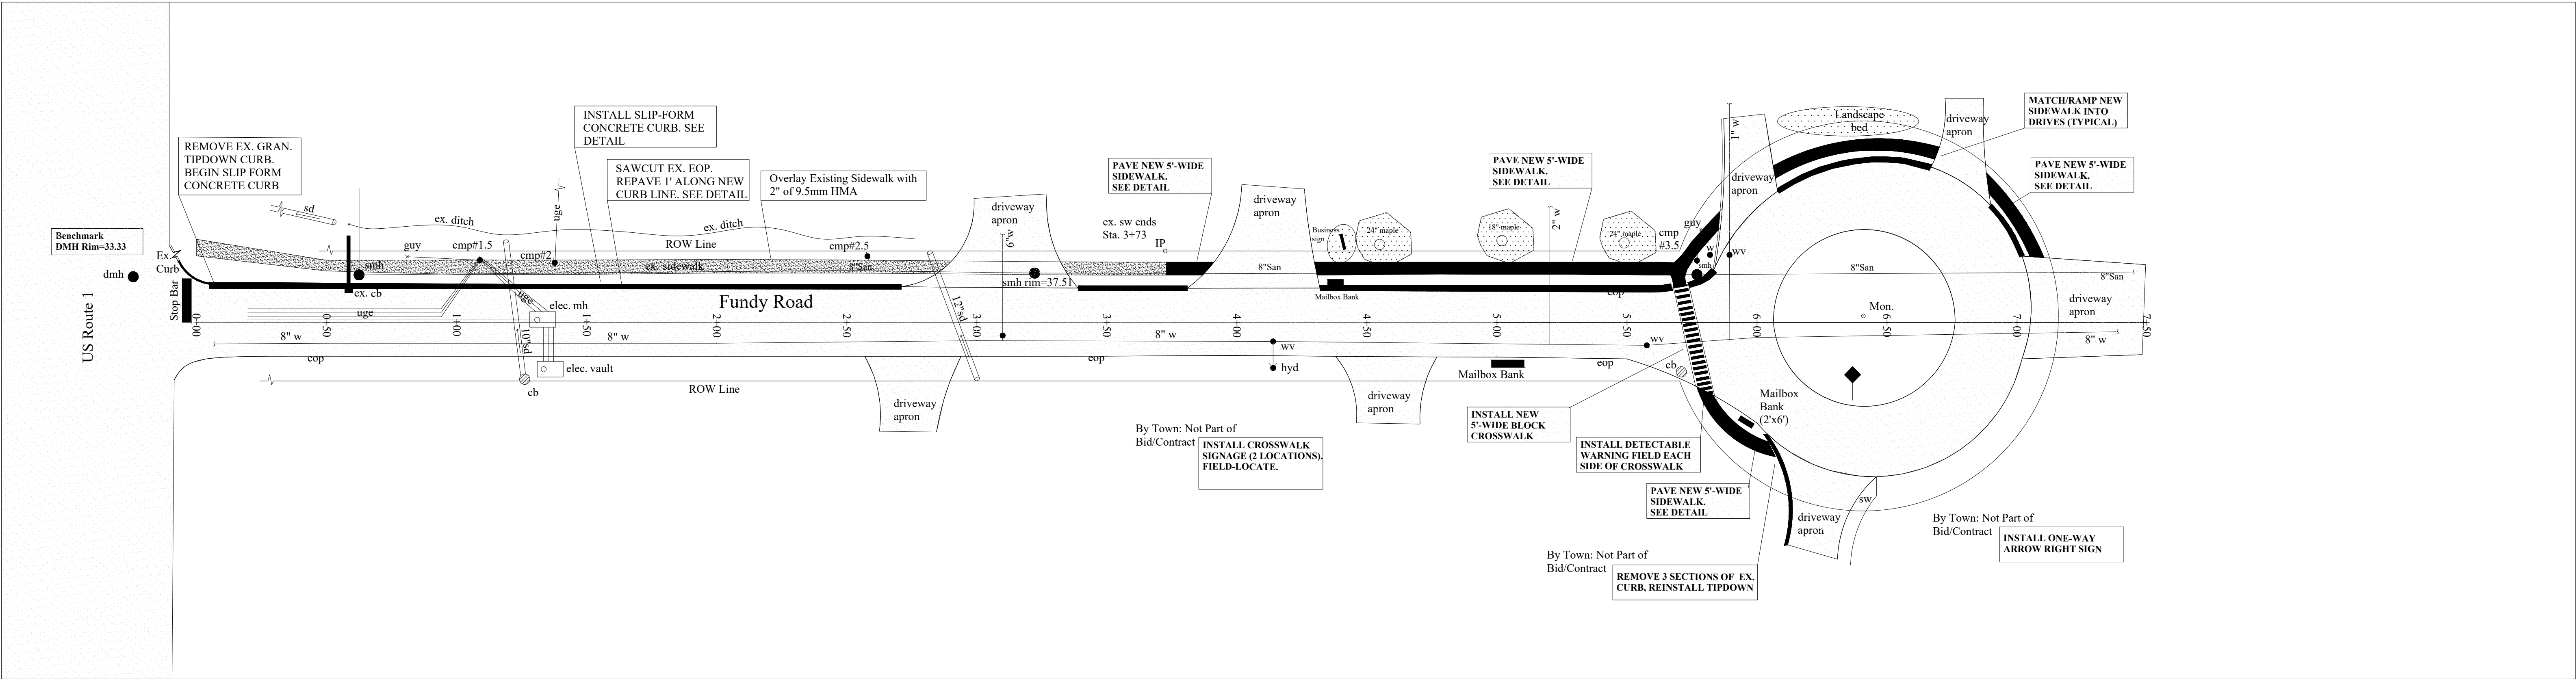

Town of Falmouth
Public Works Department

DESIGNED BY: JLR

CHECKED BY:

DATE: 6/24/19

Fundy Road
Sidewalk Extension - 2019

Sidewalk/Curbing: Plan and Profile

SCALE: HOR=1"=30' VERT=1"=5'

INCORPORATED
1718
MAINE

SHEET
1 OF 2

Fundy Road Sidewalk Extension (2019)

Utilities General Notes:

1. The Contractor shall be responsible for notifying Dig-Safe and adhering to all applicable laws.
2. The contractor shall also notify any non-dig safe utility members (including Falmouth Public Works and Falmouth Wastewater Dept.'s) through 'OK to dig'.
3. Prior to commencement of work, the Contractor, by careful examination, must make themselves familiar with all utilities in the work area, both underground and overhead.
4. The locations shown on the Plan are based on the best information available, but the Owner/Engineer does not warrant their accuracy in either horizontal or vertical locations, nor do they warrant that all existing utilities are shown.
5. Certain relocation work may be required by existing utilities to allow installation of the work of this Contract.
6. As needed, the Contractor shall make arrangements with such utilities for proper on-site coordination of construction.
7. During construction, the Contractor shall carefully protect all utilities from damage, and will notify appropriate representatives of utilities when work is to be accomplished in proximity to their facilities.
8. The Contractor shall be fully responsible for any damage to existing utilities.

