


**LEGEND:**

|  |                                  |
|--|----------------------------------|
|  | EXISTING PROPERTY BOUNDARY       |
|  | PROPOSED PROPERTY BOUNDARY       |
|  | PROPOSED SANITARY SEWER EASEMENT |
|  | PROPOSED EDGE OF GRAVEL DRIVEWAY |
|  | PROPOSED SANITARY SEWER SERVICE  |
|  | PROPOSED SANITARY SEWER MANHOLE  |

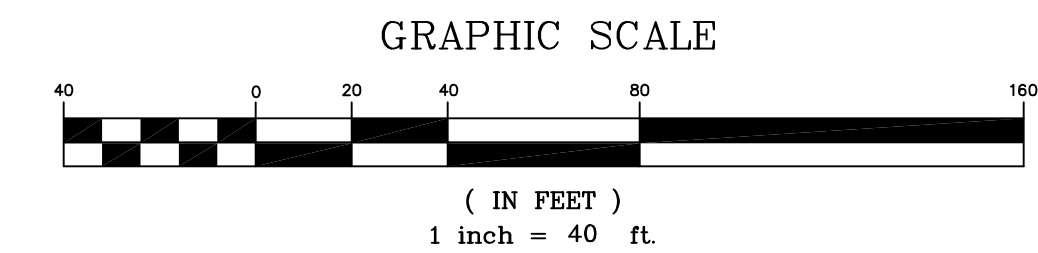

Drawing Name: C:\Users\peter\Documents\Land Design Solutions\2016\Projects\14-102 Gilbert Subdivision\Drawings\Site Plan.dwg Date: 1/17/17 Time: 5:17:23 PM

| REV. | DATE   | STATUS                            | BY | CHKD. | APPD. | REV. | DATE | STATUS | BY | CHKD. | APPD. |
|------|--------|-----------------------------------|----|-------|-------|------|------|--------|----|-------|-------|
| A    | 4-5-17 | SUBMITTED FOR TOWN COUNCIL REVIEW |    |       |       |      |      |        |    |       |       |

|   |  |                 |  |  |
|---|--|-----------------|--|--|
| <b>LAND DESIGN SOLUTIONS</b><br>LAND PLANNING, SITE PLANNING & LANDSCAPE ARCHITECTURE<br>P.O. Box 316, 160 Longnoods Road, Cumberland, ME 04021 tel: (207) 494-1717 |  | DESIGN: PBB     | <b>TALL TREES DEVELOPMENT</b><br>FORESIDE ROAD, FALMOUTH, MAINE<br><b>SANITARY SEWER EASEMENT SKETCH</b> |  |
|   |  | DRAWN: DEPT.    |  |  |
| APPLICANT & DEVELOPER:  |  | CHKD: PBB       | PROJ. NO. <b>16-102</b><br>DWG. NO. <b>A</b>   |  |
| <b>TALL TREES CONSTRUCTION CORP.</b><br>30 PRESERVATION DRIVE, FALMOUTH, ME 04105   |  | DATE: FEB. 2017 |  |  |
|   |  | SCALE: 1"=40'   |  |  |