
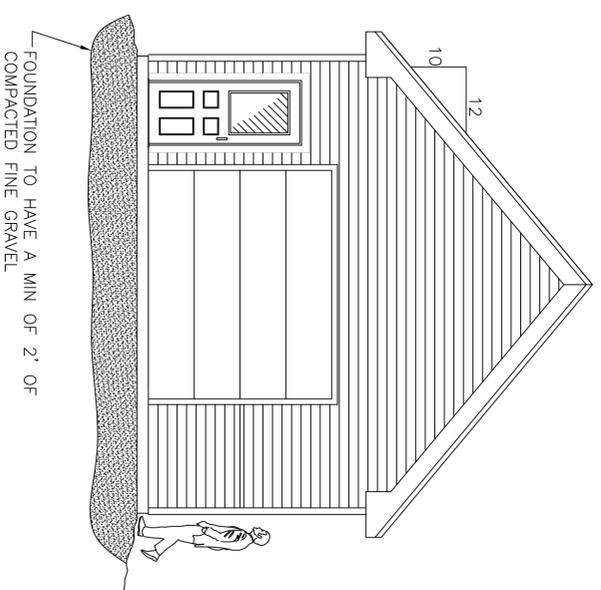


TYPICAL SECTION

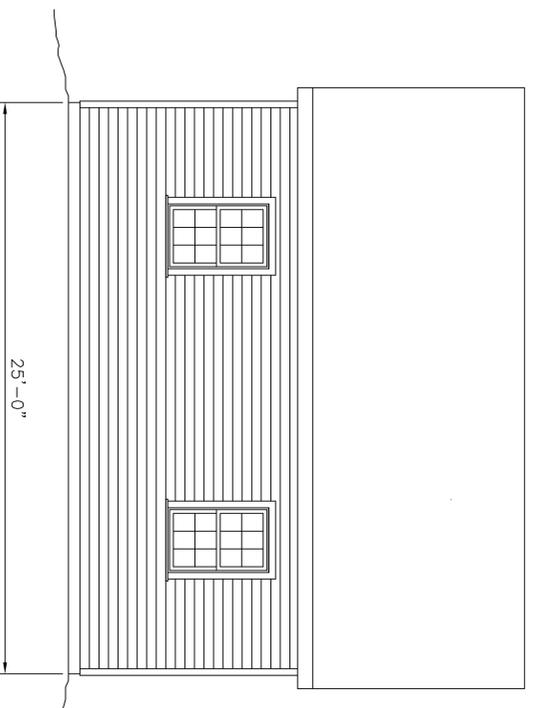

FALMOUTH FIRE DEPARTMENT
STORAGE SHED
BUCKMAN RD FALMOUTH

Atlantic Engineering Services Inc.

12 PORTLAND NORTH BUSINESS PARK - FALMOUTH, MAINE 04106

DESIGN: MACMASTER SCALE: 1/4"=1'

DRAWN: MACMASTER JOB NO.: 1816

APPROVED: DATE: 4-28-16

NO.	REVISIONS	MADE BY:	DATE
		CHD BY:	

DRAWING NO.: D1816-1 REV.