


Date: 12/11/2017

Username: mdebowski

Division: HIGHWAY


Filename: ... \001_Existing.dgn

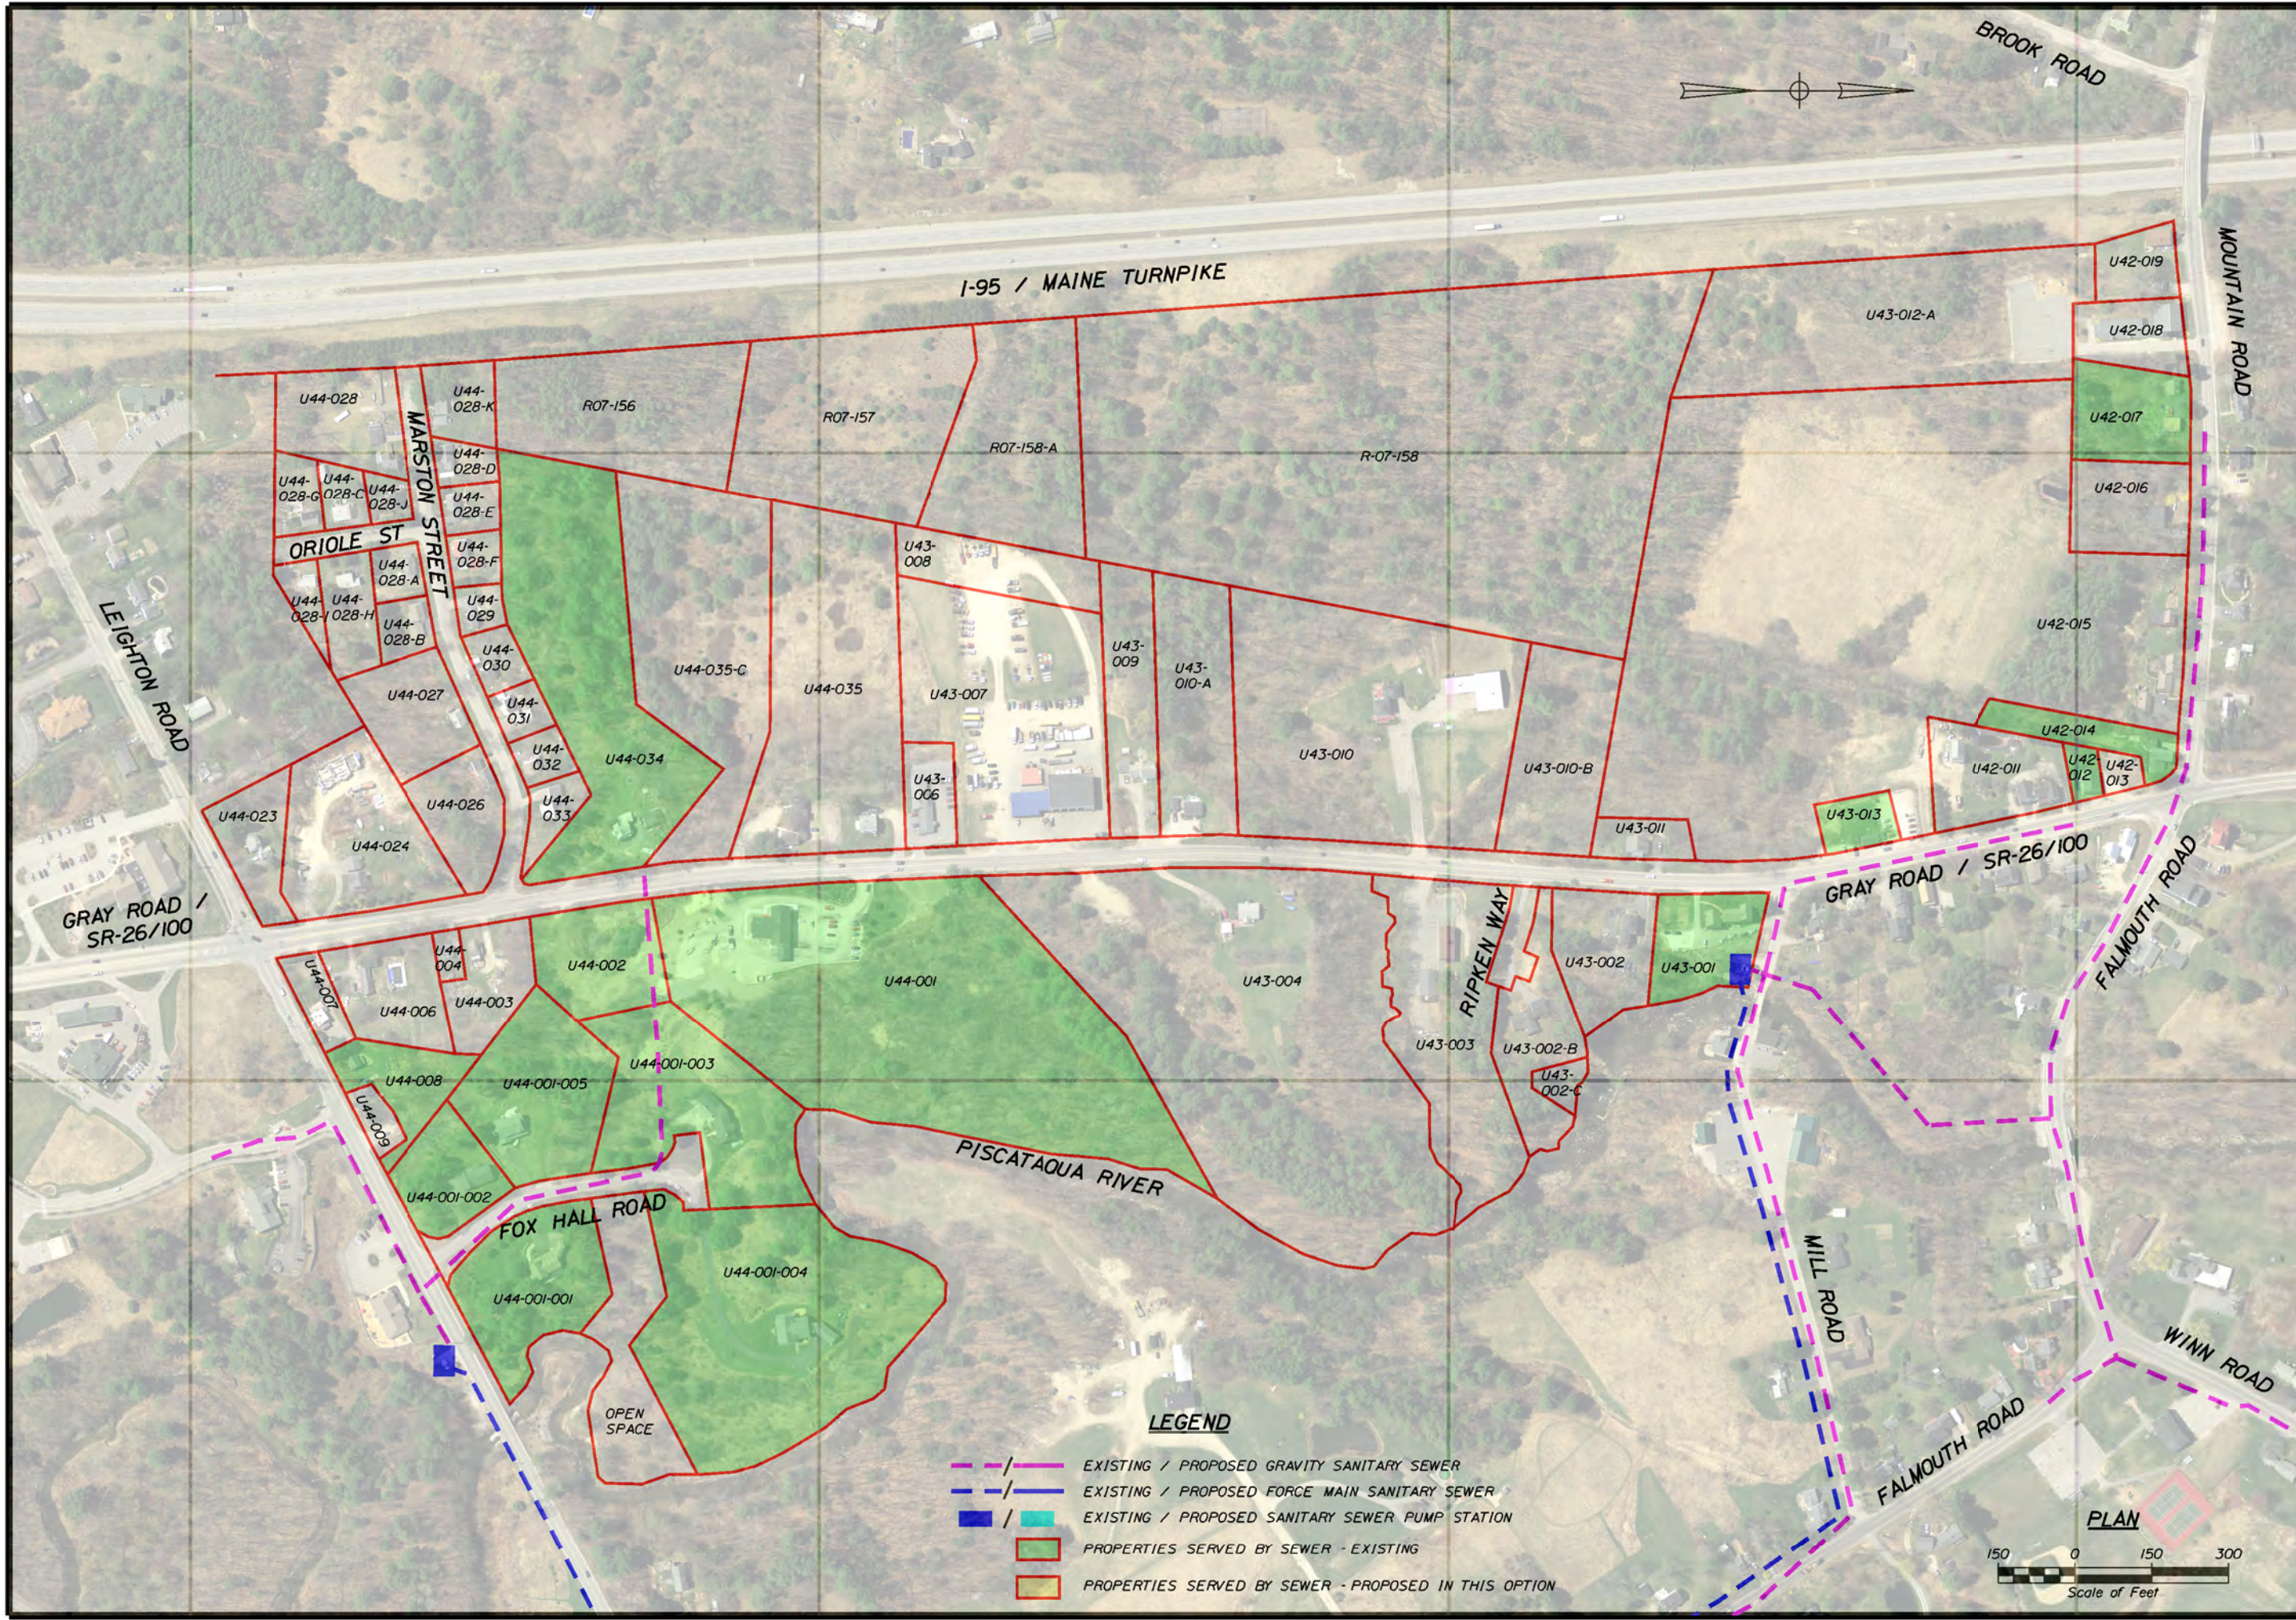

- LEGEND**
- EXISTING / PROPOSED GRAVITY SANITARY SEWER
 - EXISTING / PROPOSED FORCE MAIN SANITARY SEWER
 - EXISTING / PROPOSED SANITARY SEWER PUMP STATION
 - PROPERTIES SERVED BY SEWER - EXISTING
 - PROPERTIES SERVED BY SEWER - PROPOSED IN THIS OPTION



DECEMBER 2017
 CONCEPT PLAN
 NOT FOR CONSTRUCTION

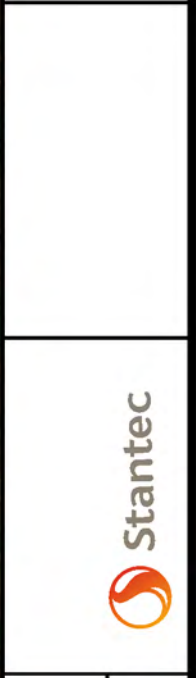

FALMOUTH, MAINE
 ROUTE 100 SEWER STUDY
 EXISTING CONDITIONS


SHEET NUMBER
1
 OF 176

Date: 12/15/2017

Username: mcbowski

Division: HIGHWAY


Filename: ... \002_Full_Sewer.dgn

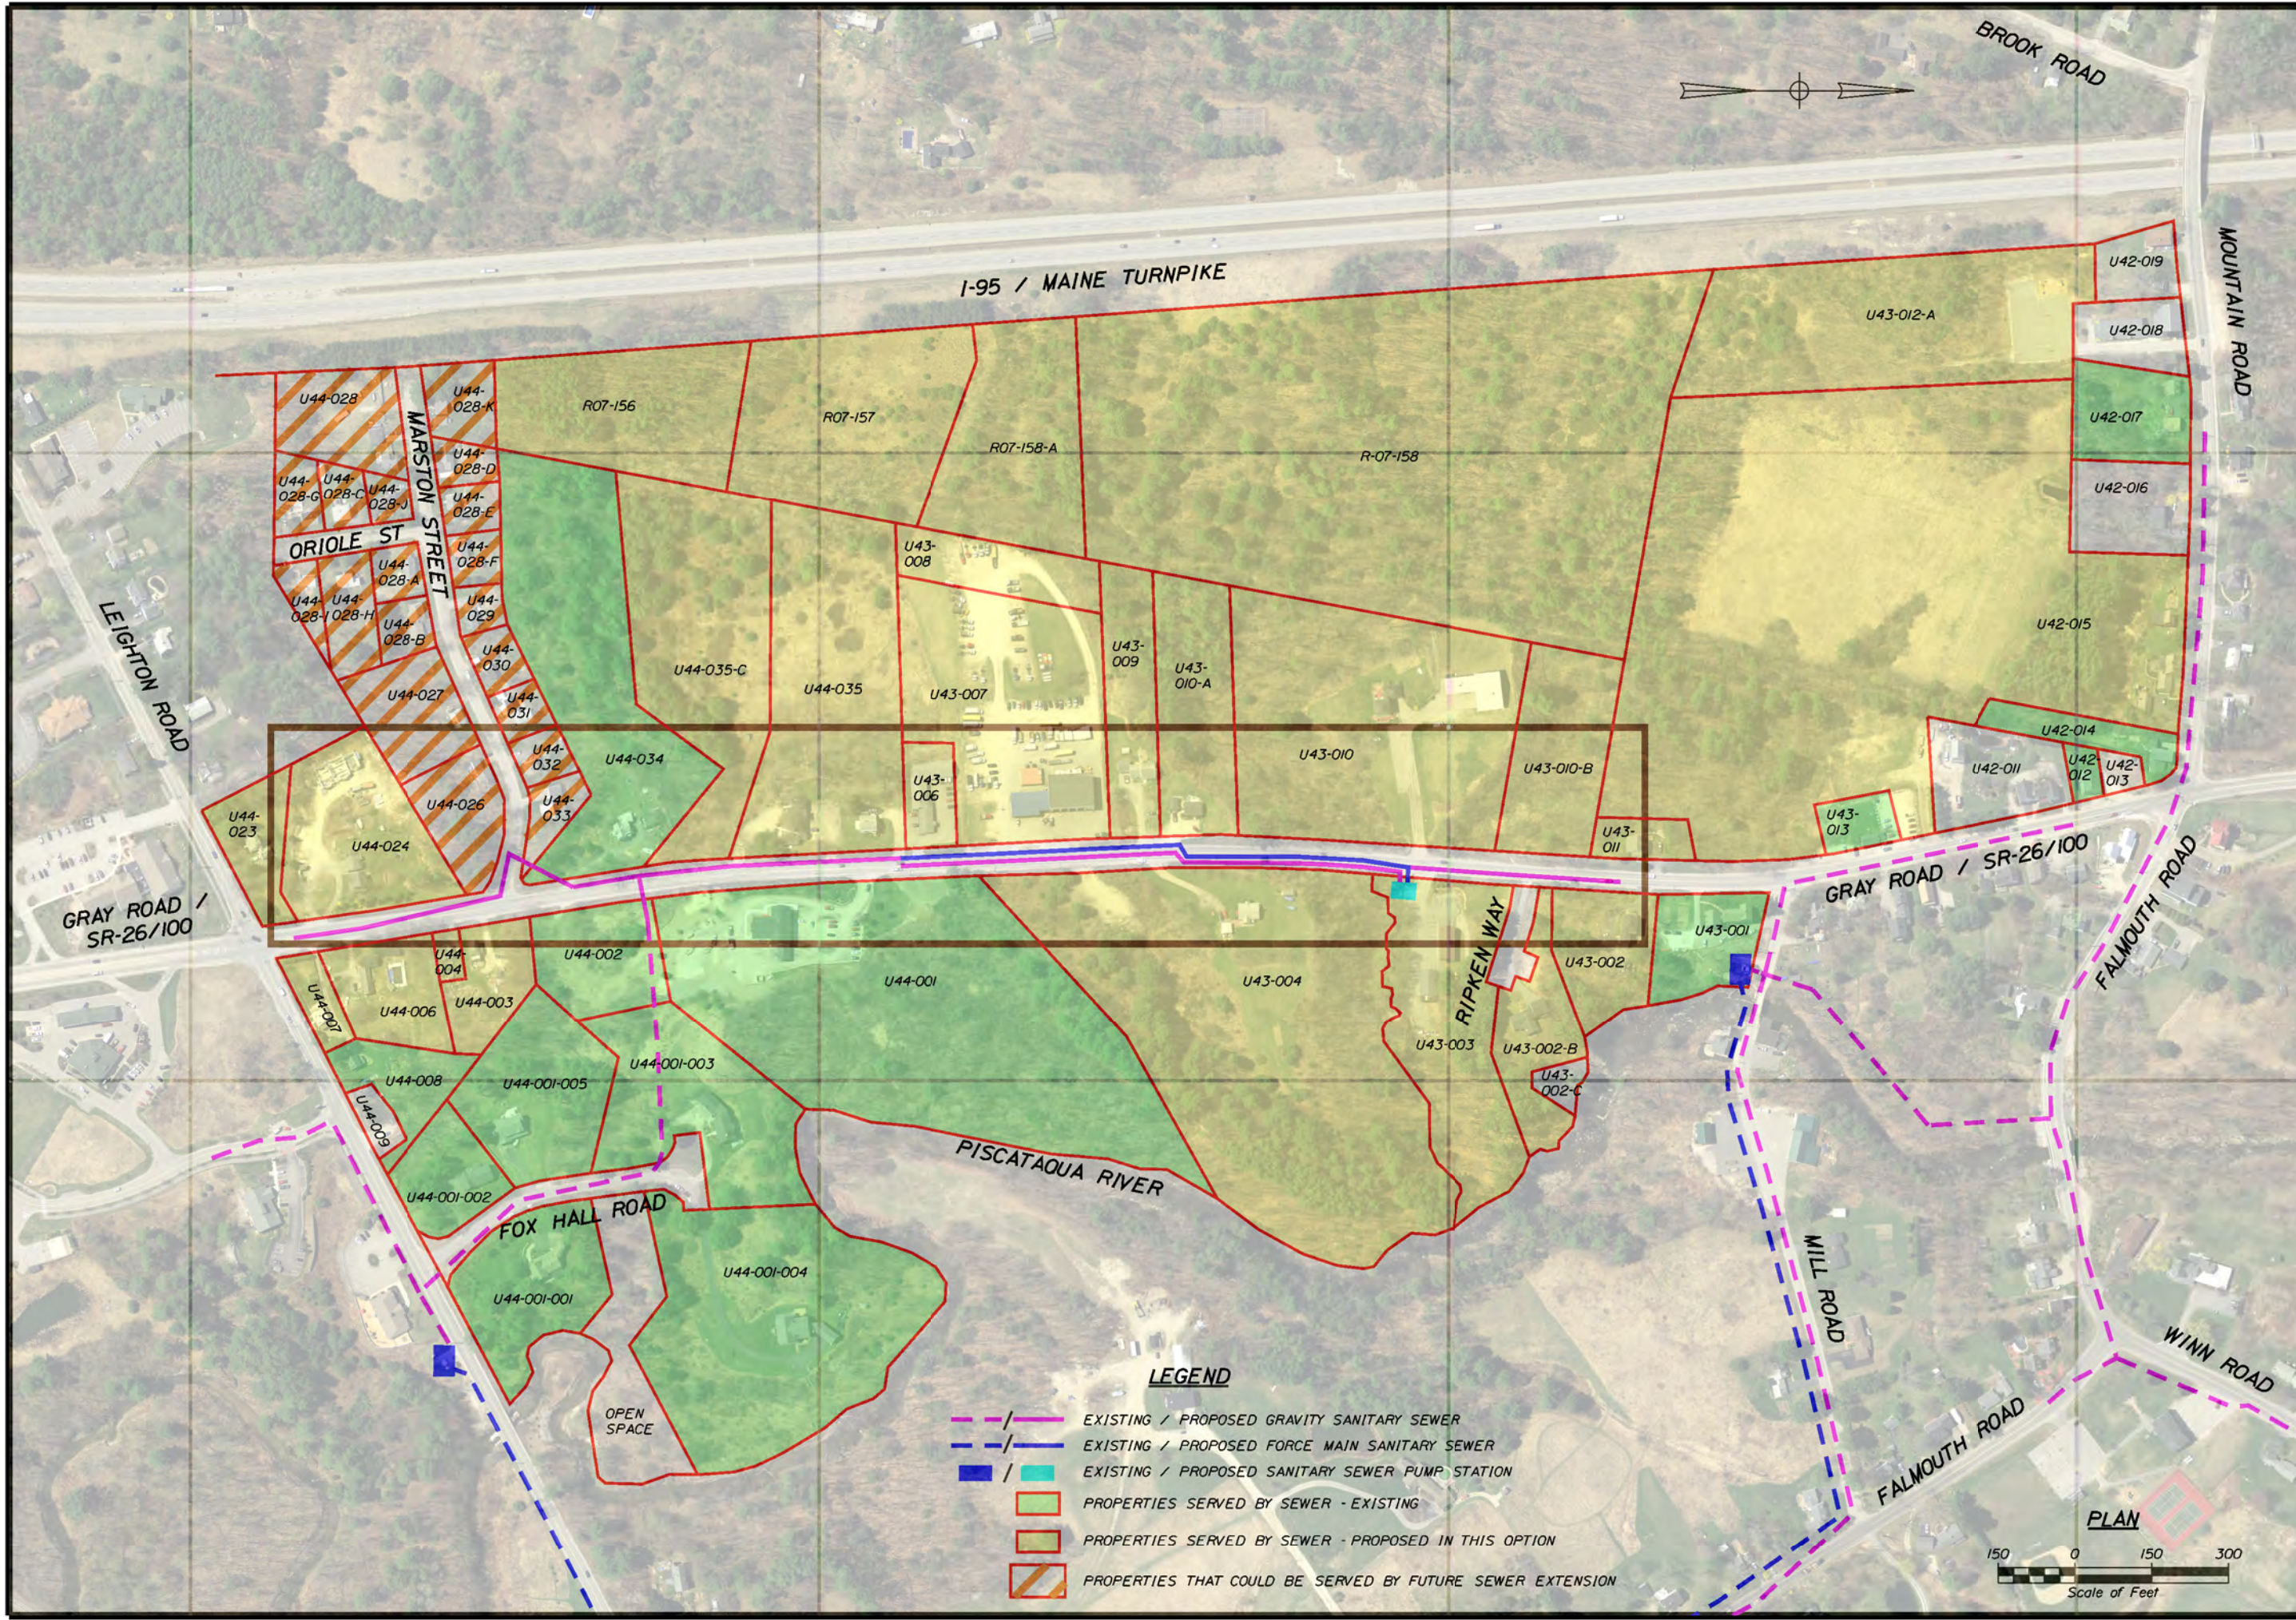

- LEGEND**
- EXISTING / PROPOSED GRAVITY SANITARY SEWER
 - EXISTING / PROPOSED FORCE MAIN SANITARY SEWER
 - EXISTING / PROPOSED SANITARY SEWER PUMP STATION
 - PROPERTIES SERVED BY SEWER - EXISTING
 - PROPERTIES SERVED BY SEWER - PROPOSED IN THIS OPTION
 - PROPERTIES THAT COULD BE SERVED BY FUTURE SEWER EXTENSION



DECEMBER 2017
 CONCEPT PLAN
 NOT FOR CONSTRUCTION

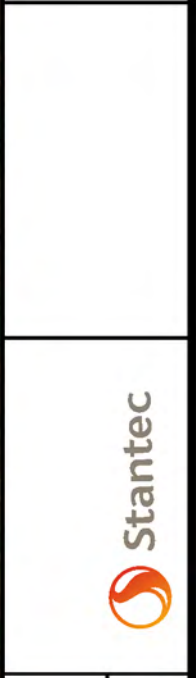

FALMOUTH, MAINE
 ROUTE 100 SEWER STUDY
 FULL RT. 100 SEWER DESIGN


SHEET NUMBER
2
 OF 176

Date: 12/11/2017

Username: mdebowski

Division: HIGHWAY

Filename: ... \003_A11A.dgn

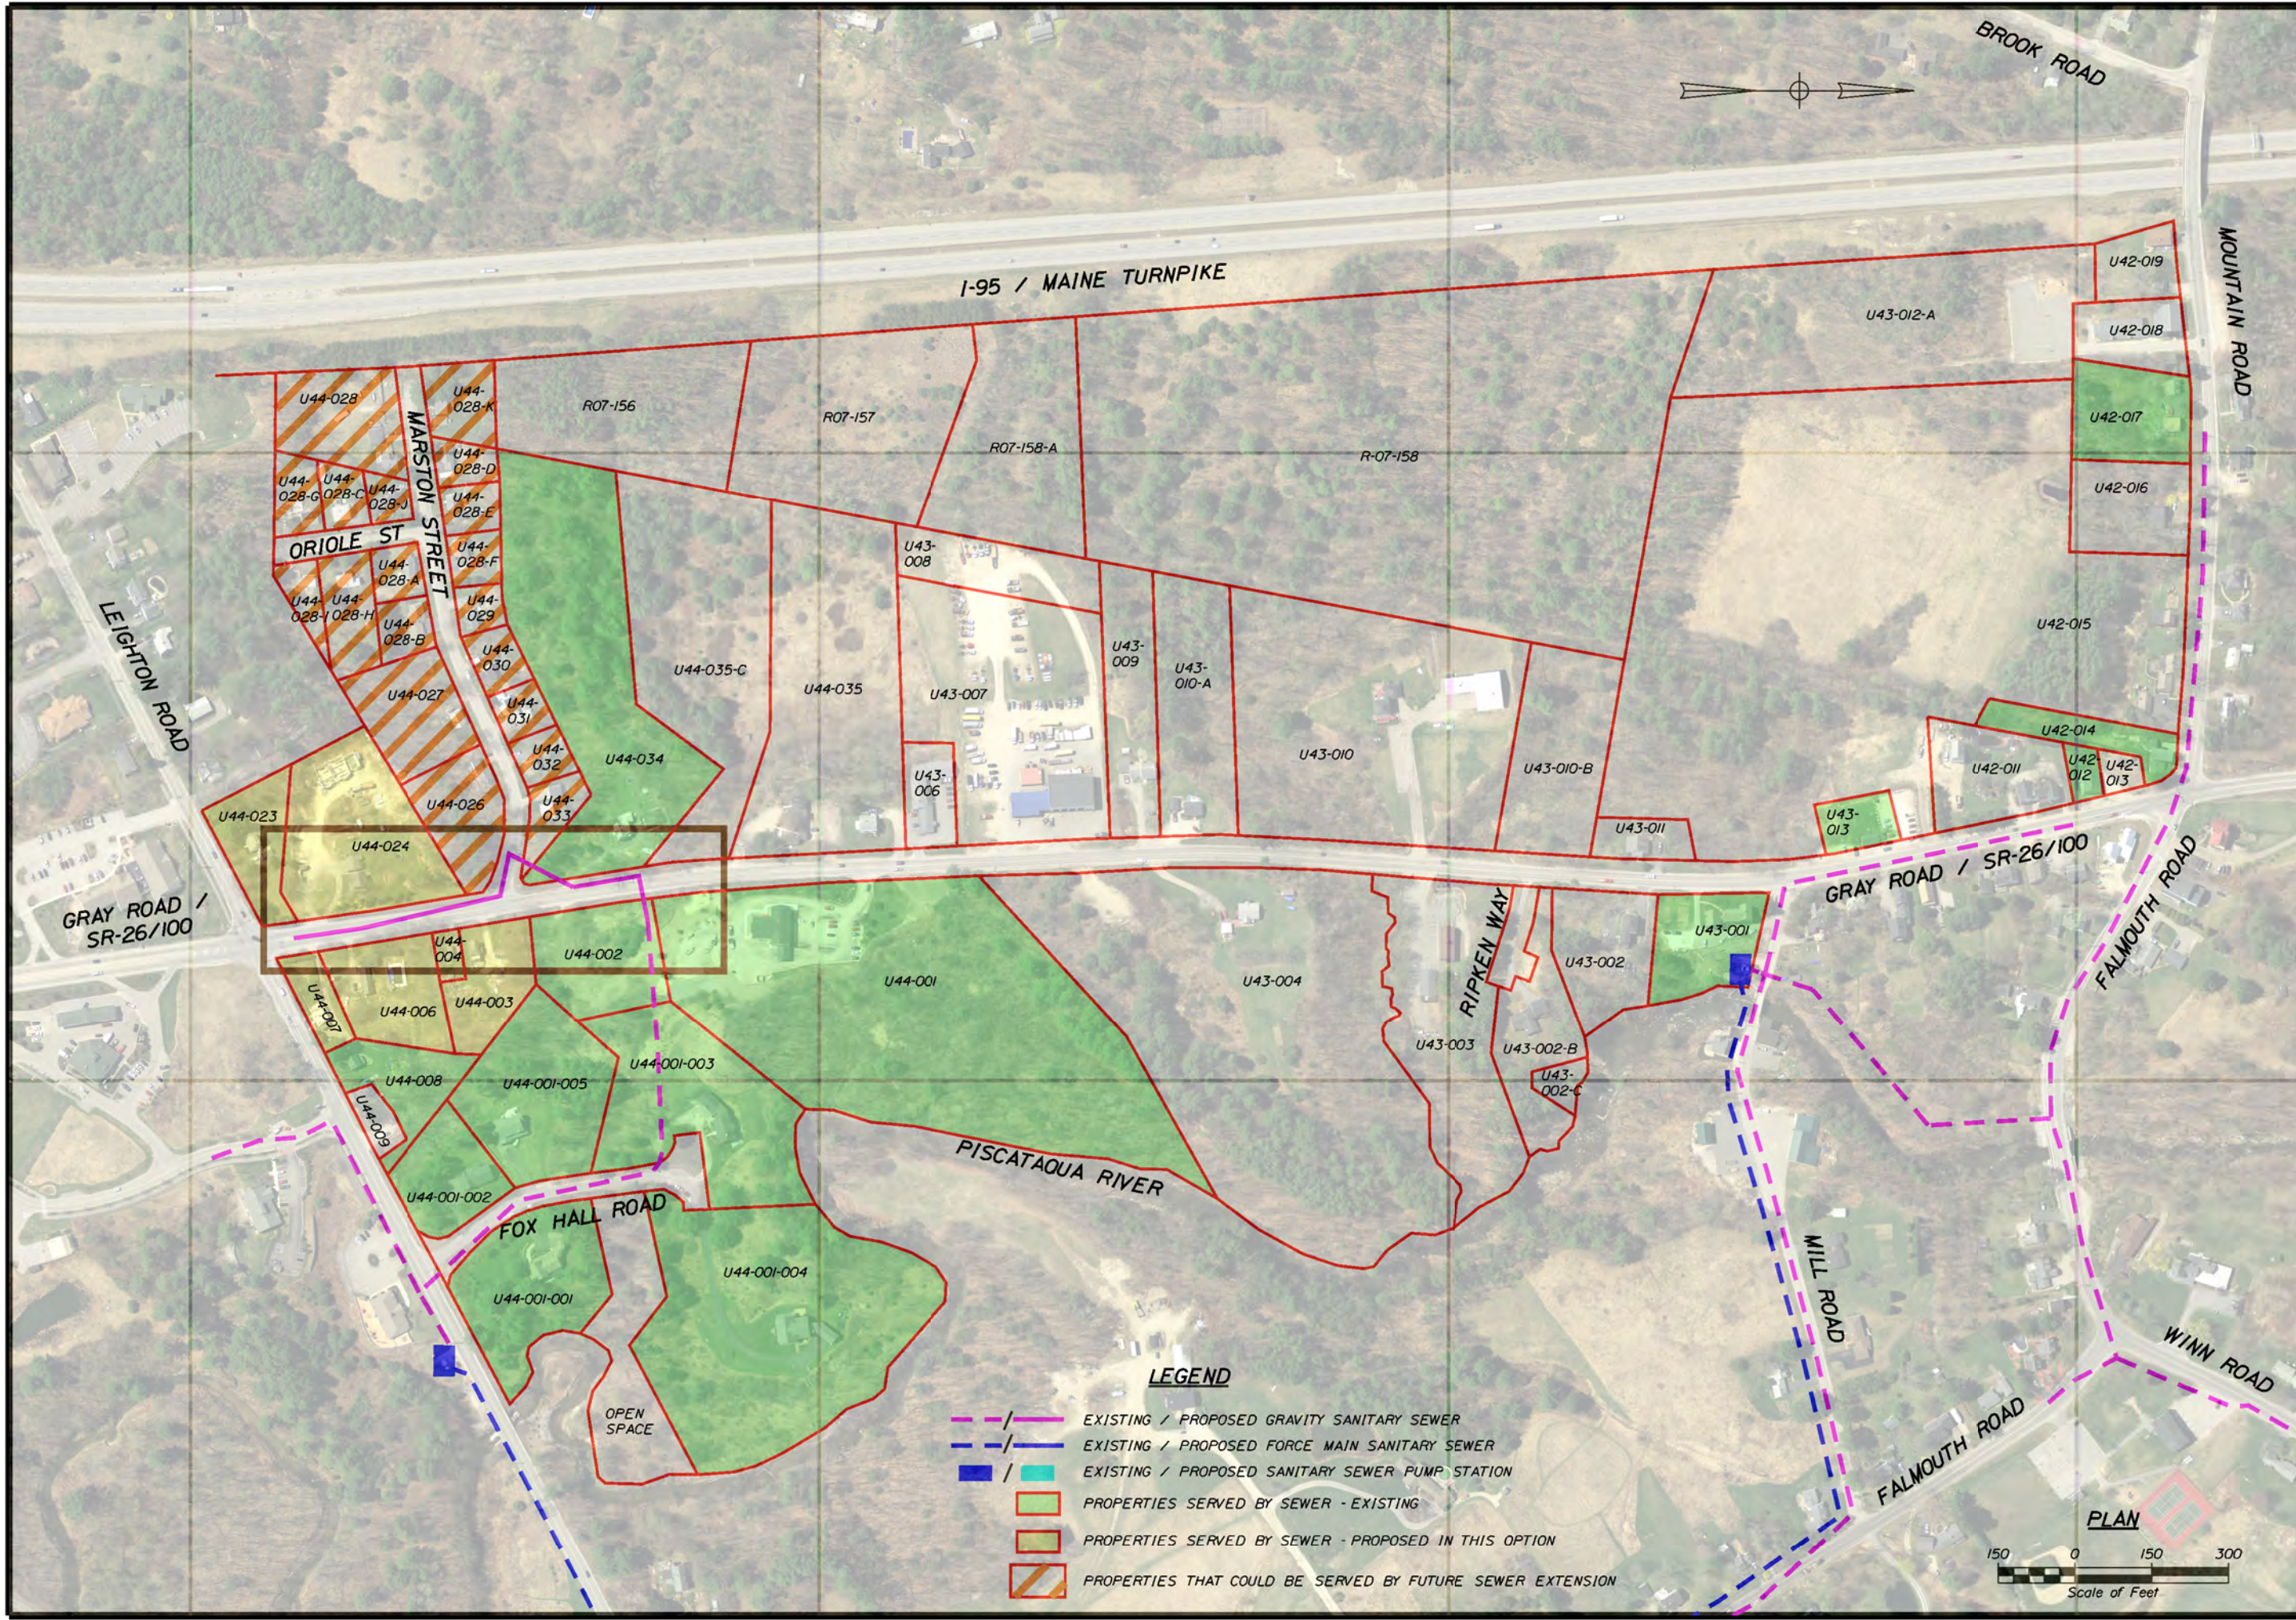

LEGEND

- EXISTING / PROPOSED GRAVITY SANITARY SEWER
- EXISTING / PROPOSED FORCE MAIN SANITARY SEWER
- EXISTING / PROPOSED SANITARY SEWER PUMP STATION
- PROPERTIES SERVED BY SEWER - EXISTING
- PROPERTIES SERVED BY SEWER - PROPOSED IN THIS OPTION
- PROPERTIES THAT COULD BE SERVED BY FUTURE SEWER EXTENSION



DECEMBER 2017
CONCEPT PLAN
NOT FOR CONSTRUCTION



FALMOUTH, MAINE
ROUTE 100 SEWER STUDY
ALTERNATIVE 1A

SHEET NUMBER

3


OF 176

Date: 12/11/2017



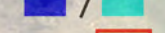
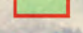
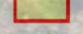

Username: mdebowski

Division: HIGHWAY

Filename: ... \004_AltB.dgn

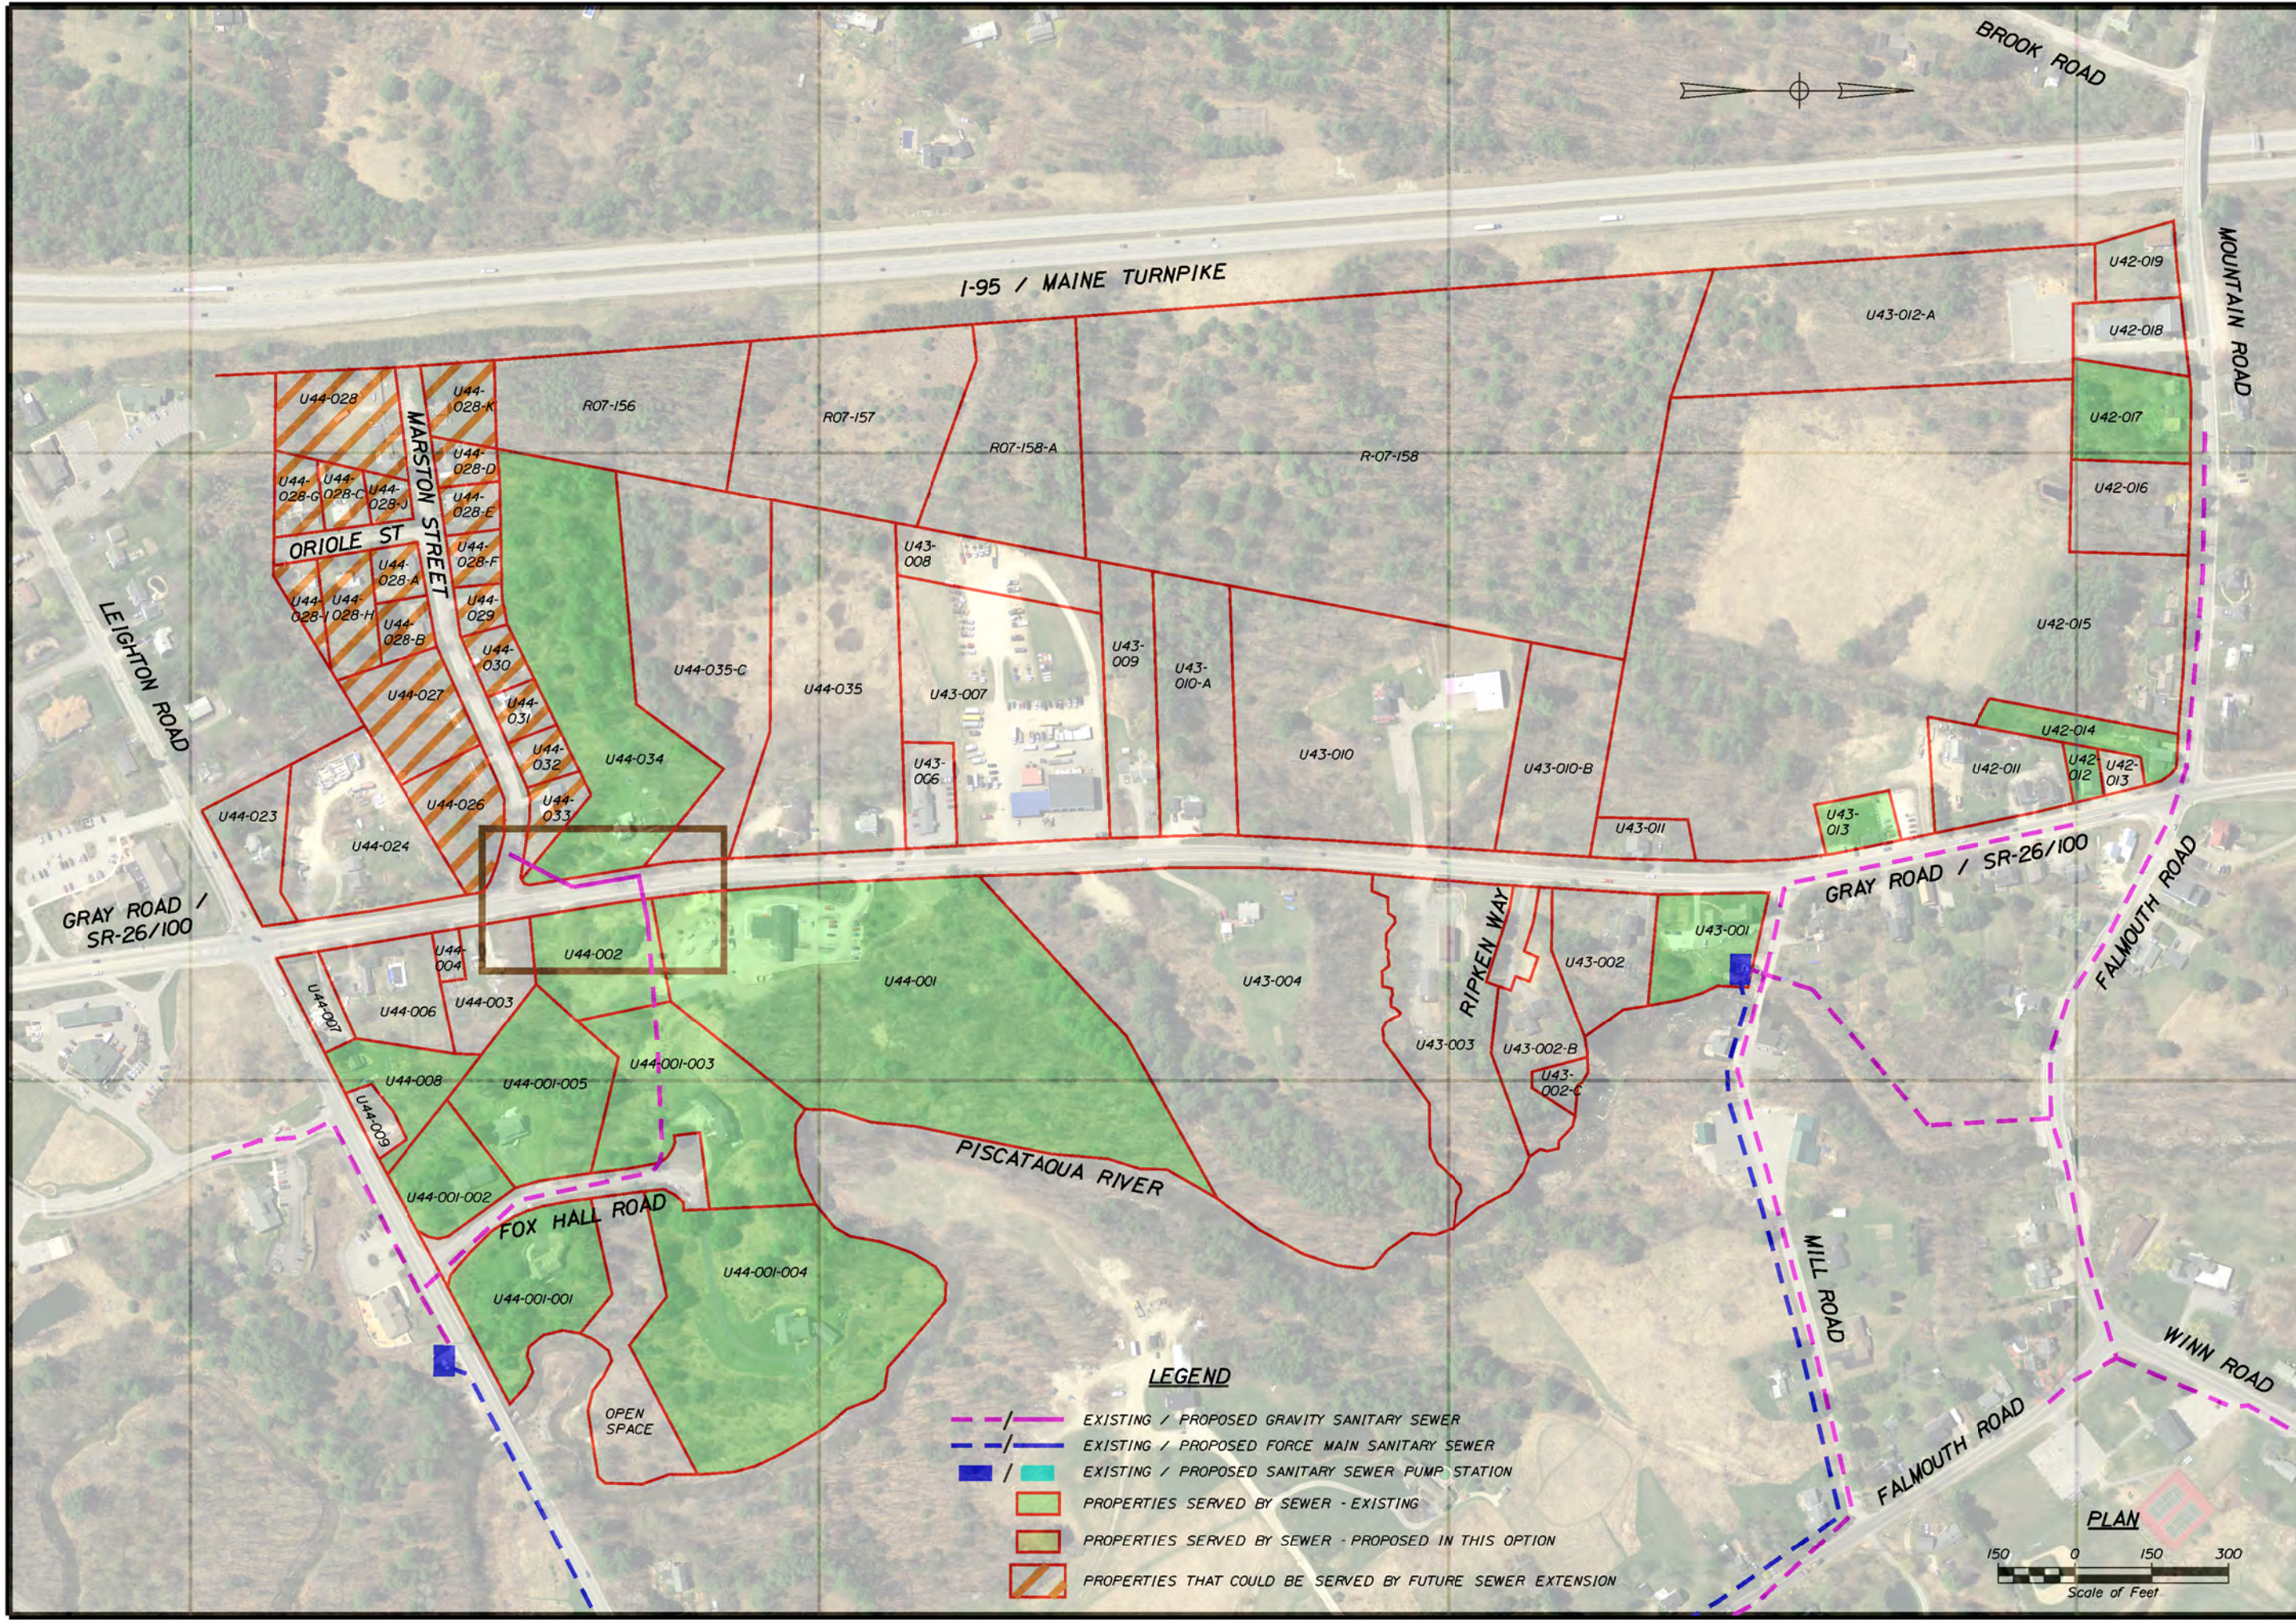


LEGEND

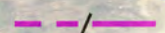-  EXISTING / PROPOSED GRAVITY SANITARY SEWER
-  EXISTING / PROPOSED FORCE MAIN SANITARY SEWER
-  EXISTING / PROPOSED SANITARY SEWER PUMP STATION
-  PROPERTIES SERVED BY SEWER - EXISTING
-  PROPERTIES SERVED BY SEWER - PROPOSED IN THIS OPTION
-  PROPERTIES THAT COULD BE SERVED BY FUTURE SEWER EXTENSION



DECEMBER 2017
CONCEPT PLAN
NOT FOR CONSTRUCTION

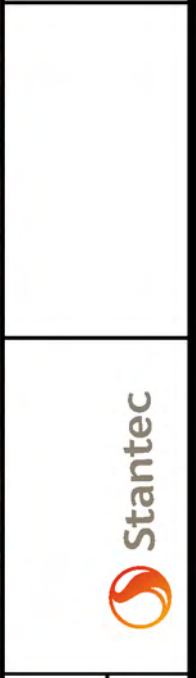

FALMOUTH, MAINE
ROUTE 100 SEWER STUDY
ALTERNATIVE 1B


SHEET NUMBER
4
OF 176

Date: 12/15/2017



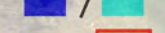
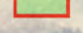
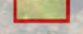

Username: mdebowski

Division: HIGHWAY

Filename: ... \005_A12.dgn

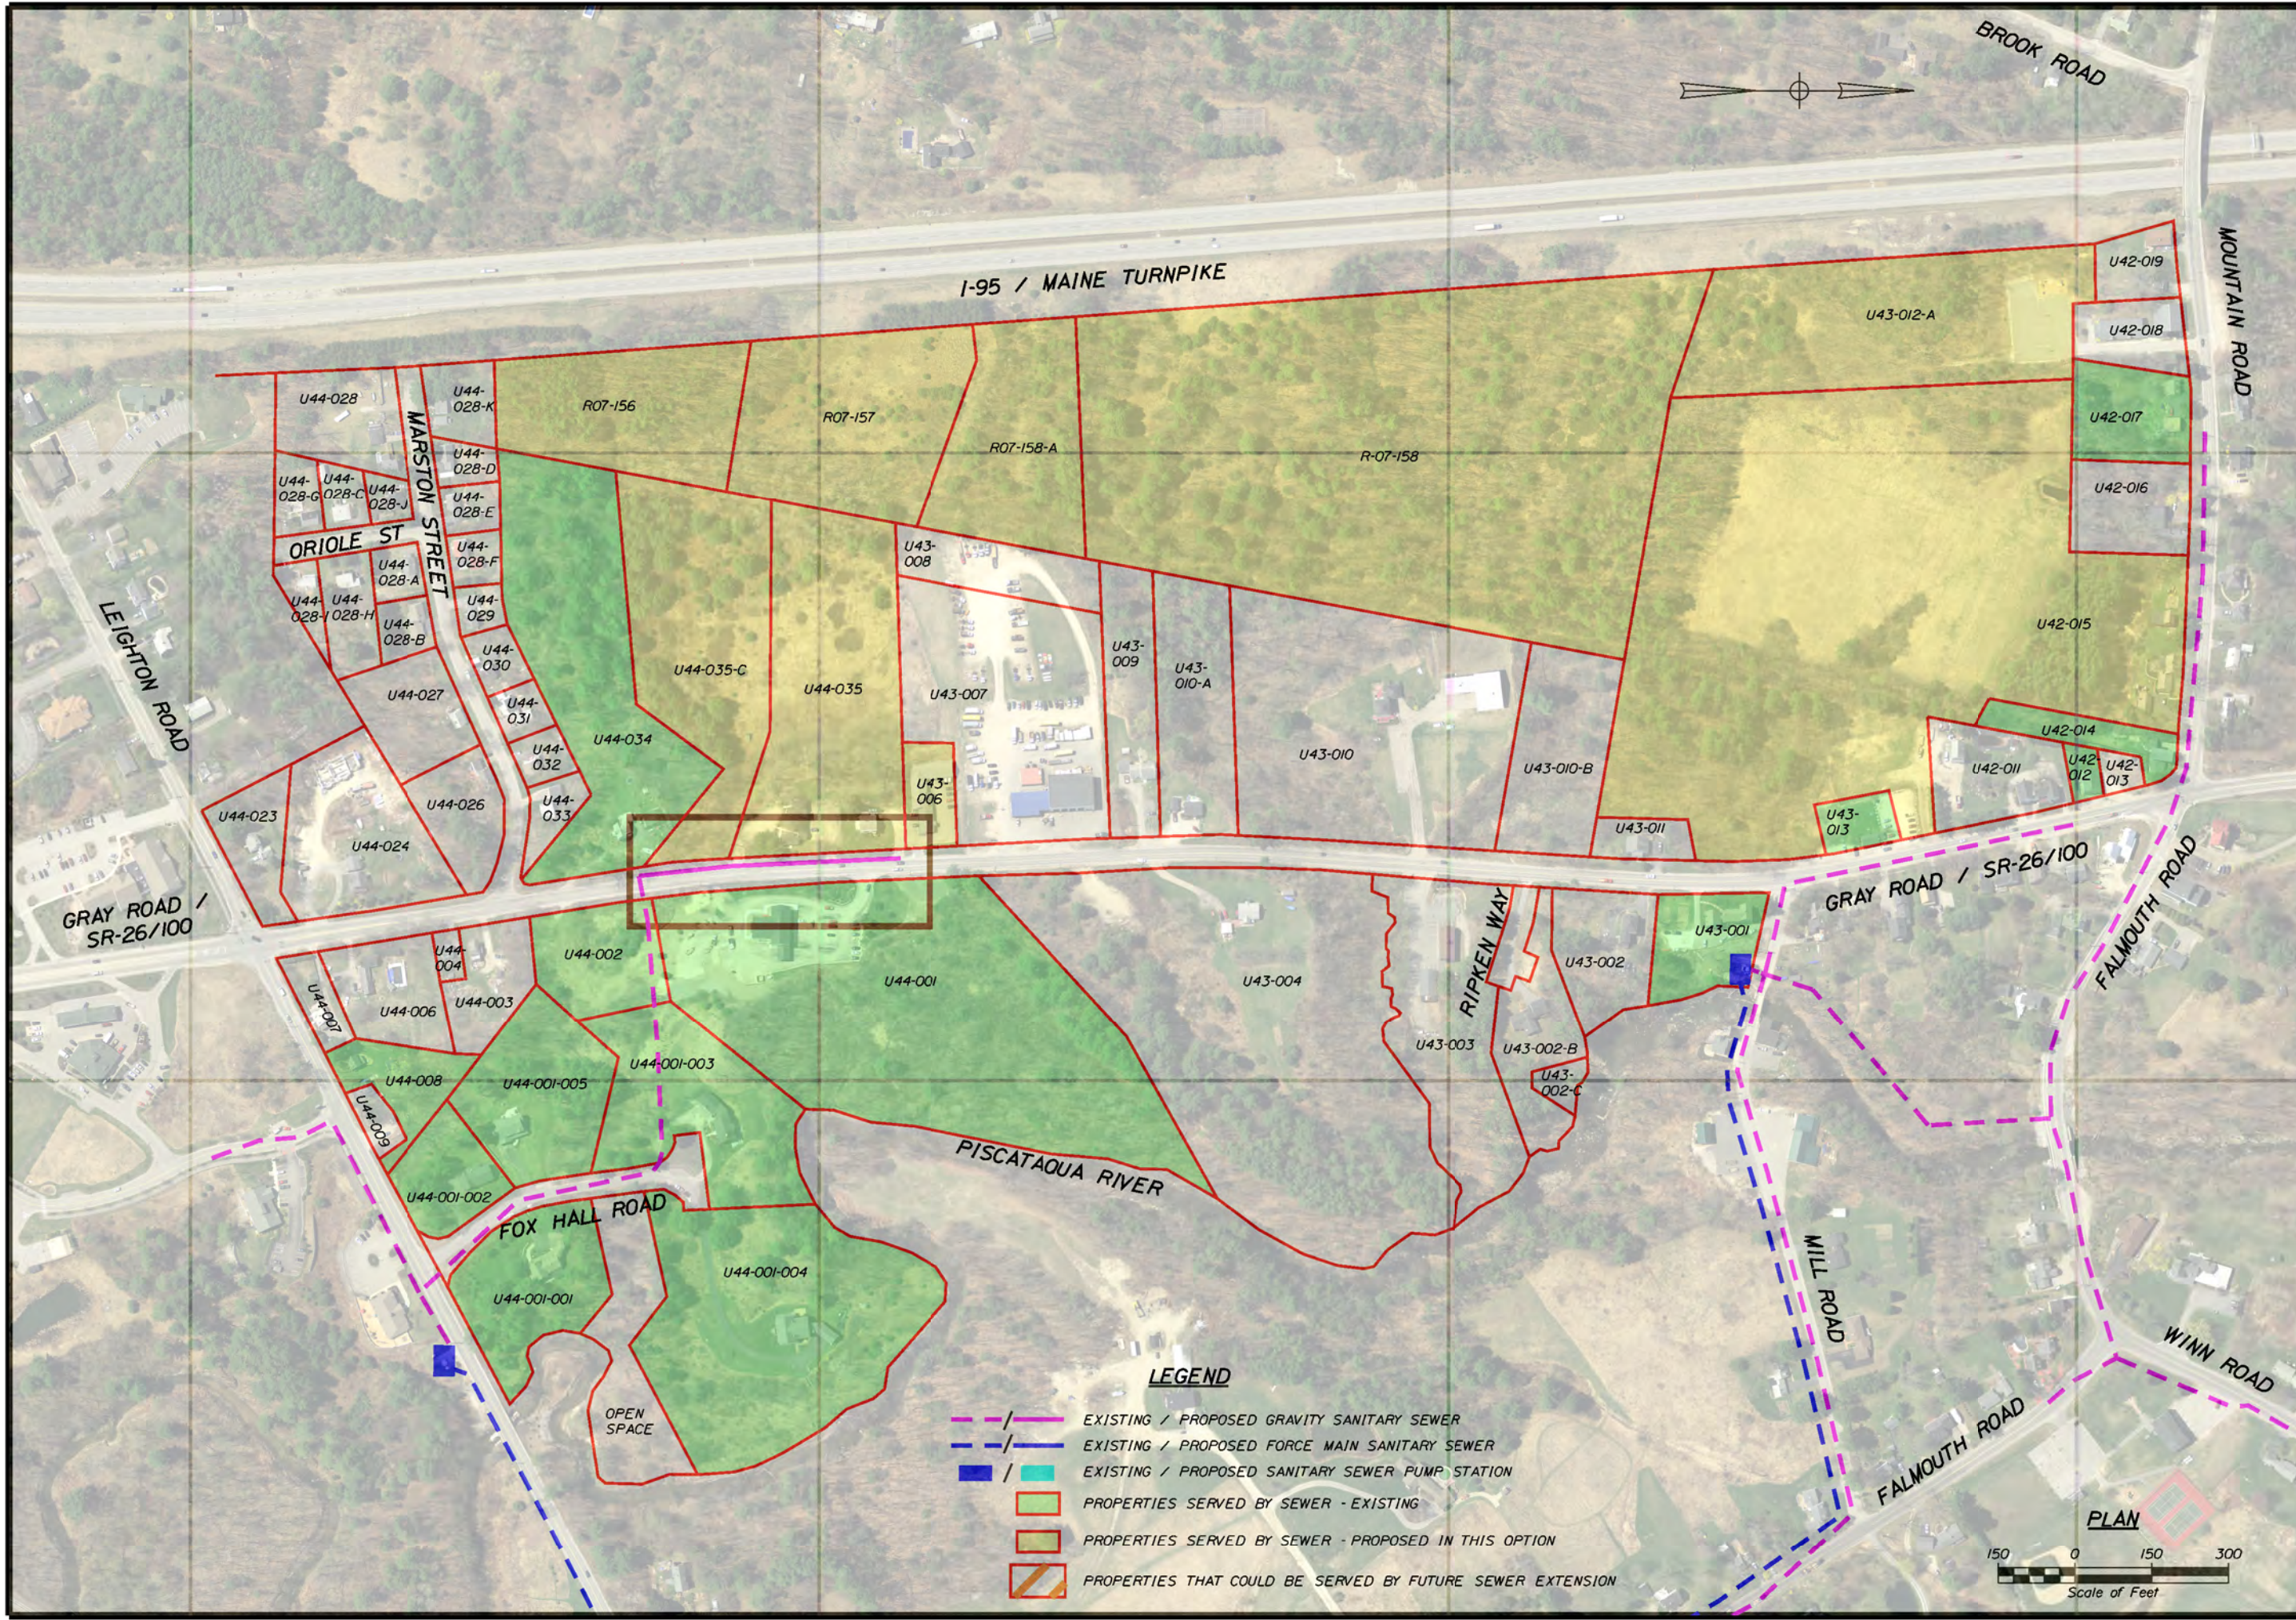

LEGEND

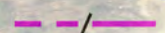-  EXISTING / PROPOSED GRAVITY SANITARY SEWER
-  EXISTING / PROPOSED FORCE MAIN SANITARY SEWER
-  EXISTING / PROPOSED SANITARY SEWER PUMP STATION
-  PROPERTIES SERVED BY SEWER - EXISTING
-  PROPERTIES SERVED BY SEWER - PROPOSED IN THIS OPTION
-  PROPERTIES THAT COULD BE SERVED BY FUTURE SEWER EXTENSION



DECEMBER 2017
 CONCEPT PLAN
 NOT FOR CONSTRUCTION



FALMOUTH, MAINE
 ROUTE 100 SEWER STUDY
 ALTERNATIVE 2A

SHEET NUMBER
5


OF 176

Date: 12/15/2017







Username: mdebowski

Division: HIGHWAY

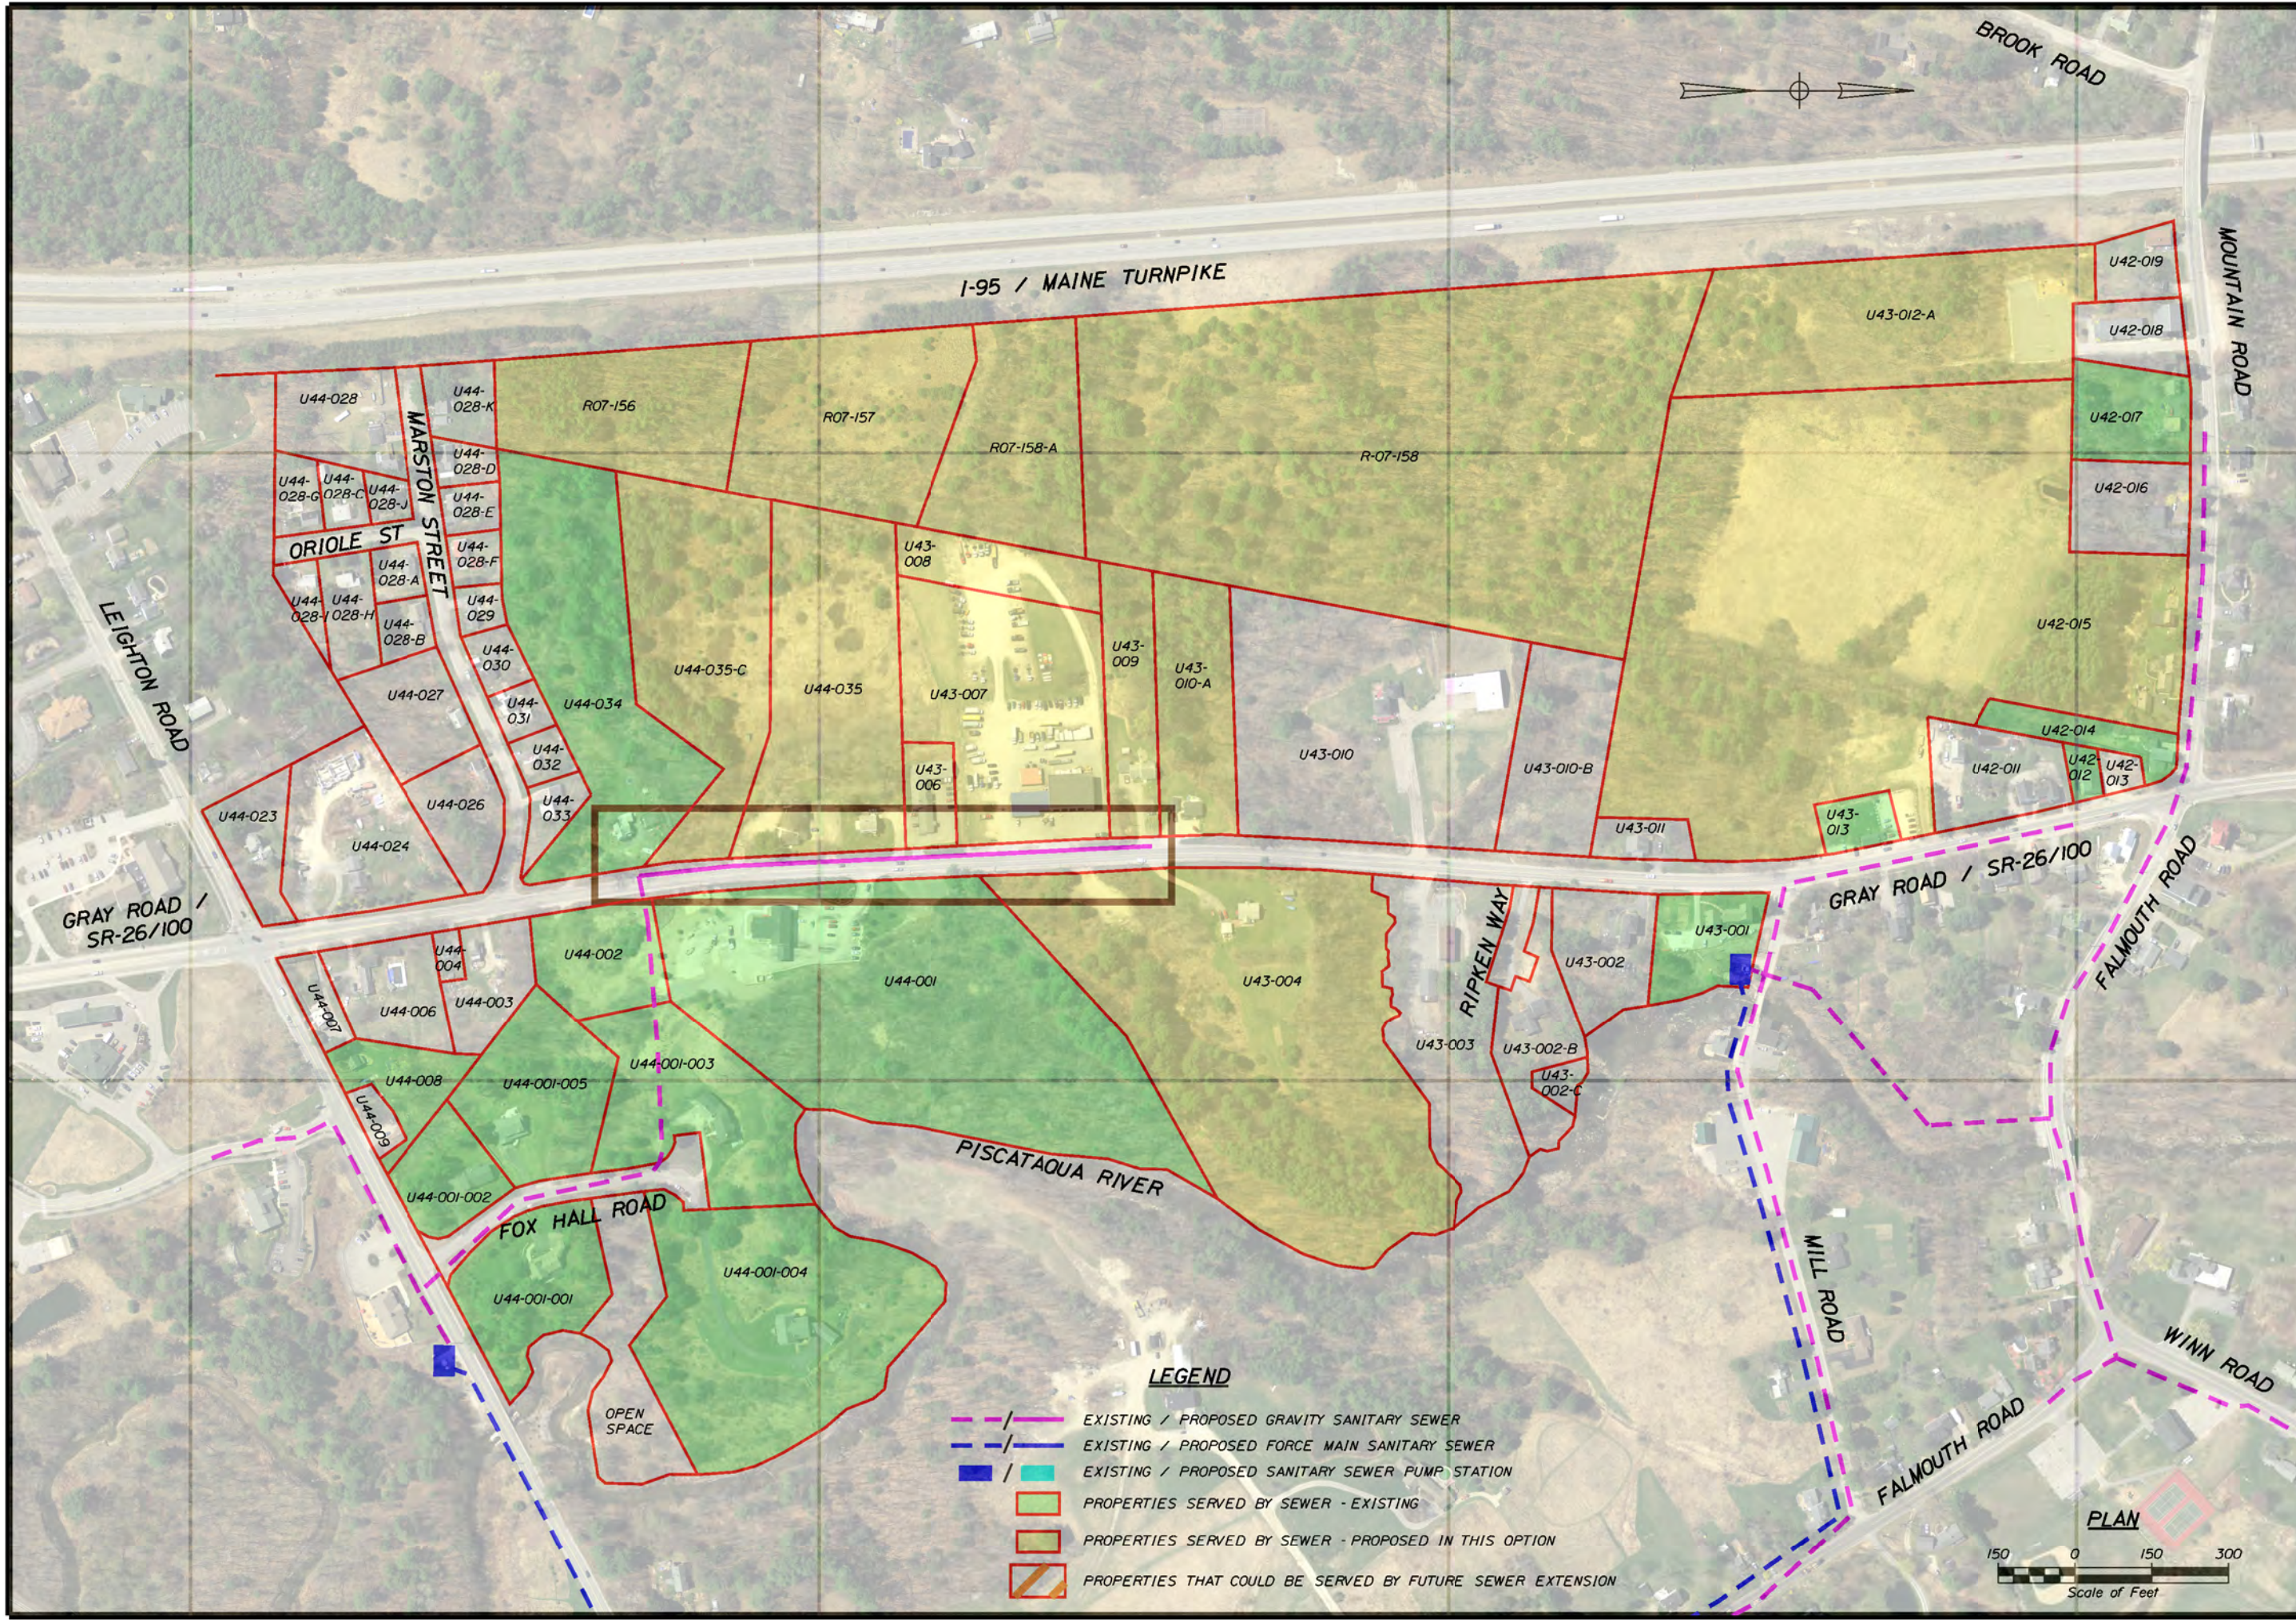Filename: ... \006_A12B.dgn

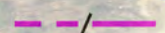

LEGEND

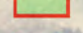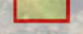-  EXISTING / PROPOSED GRAVITY SANITARY SEWER
-  EXISTING / PROPOSED FORCE MAIN SANITARY SEWER
-  EXISTING / PROPOSED SANITARY SEWER PUMP STATION
-  PROPERTIES SERVED BY SEWER - EXISTING
-  PROPERTIES SERVED BY SEWER - PROPOSED IN THIS OPTION
-  PROPERTIES THAT COULD BE SERVED BY FUTURE SEWER EXTENSION



DECEMBER 2017
CONCEPT PLAN
NOT FOR CONSTRUCTION



FALMOUTH, MAINE
ROUTE 100 SEWER STUDY
ALTERNATIVE 2B

SHEET NUMBER

6


OF 176

Date: 12/11/2017

Username: mdebowski


Division: HIGHWAY

Filename: ... \007_Alt3A.dgn

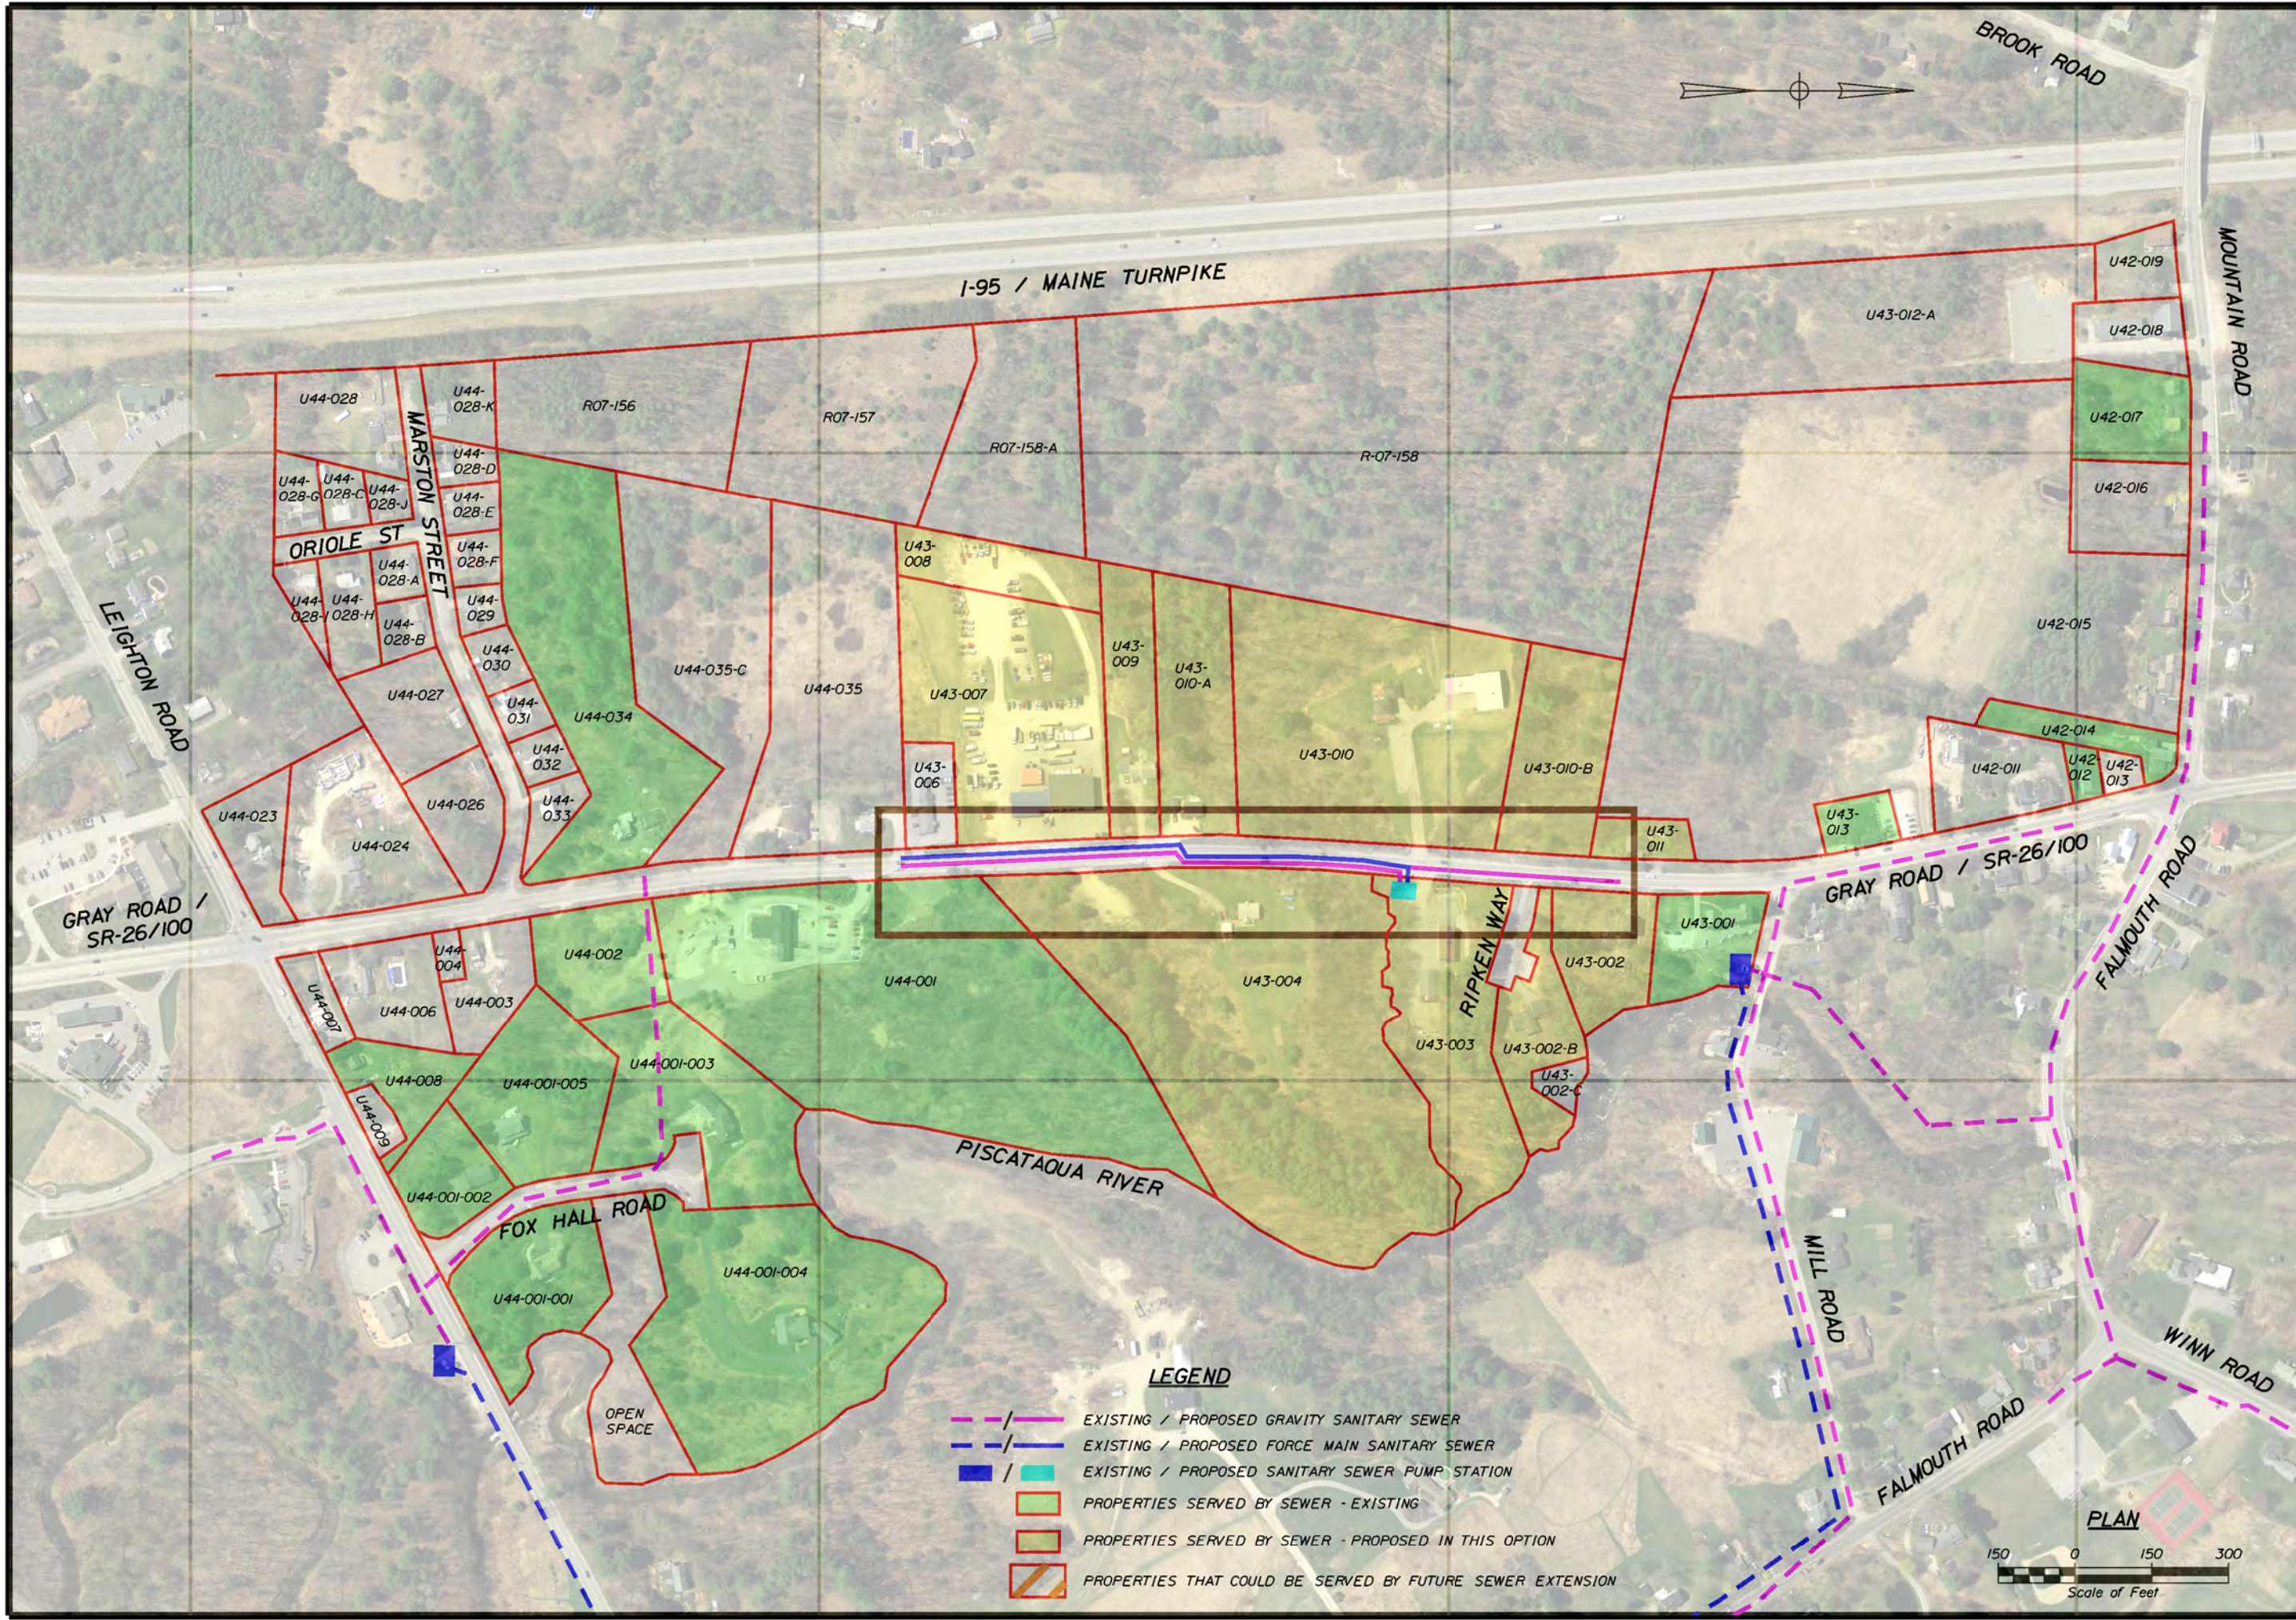

LEGEND

- EXISTING / PROPOSED GRAVITY SANITARY SEWER
- EXISTING / PROPOSED FORCE MAIN SANITARY SEWER
- EXISTING / PROPOSED SANITARY SEWER PUMP STATION
- PROPERTIES SERVED BY SEWER - EXISTING
- PROPERTIES SERVED BY SEWER - PROPOSED IN THIS OPTION
- PROPERTIES THAT COULD BE SERVED BY FUTURE SEWER EXTENSION

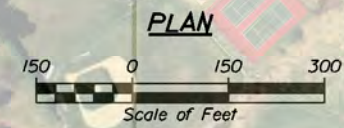

DECEMBER 2017
CONCEPT PLAN
NOT FOR CONSTRUCTION



FALMOUTH, MAINE
ROUTE 100 SEWER STUDY
ALTERNATIVE 3A

SHEET NUMBER

7


OF 176

Date: 12/11/2017

Username: mdebowski

Division: HIGHWAY


Filename: ... \008_Alt3B.dgn

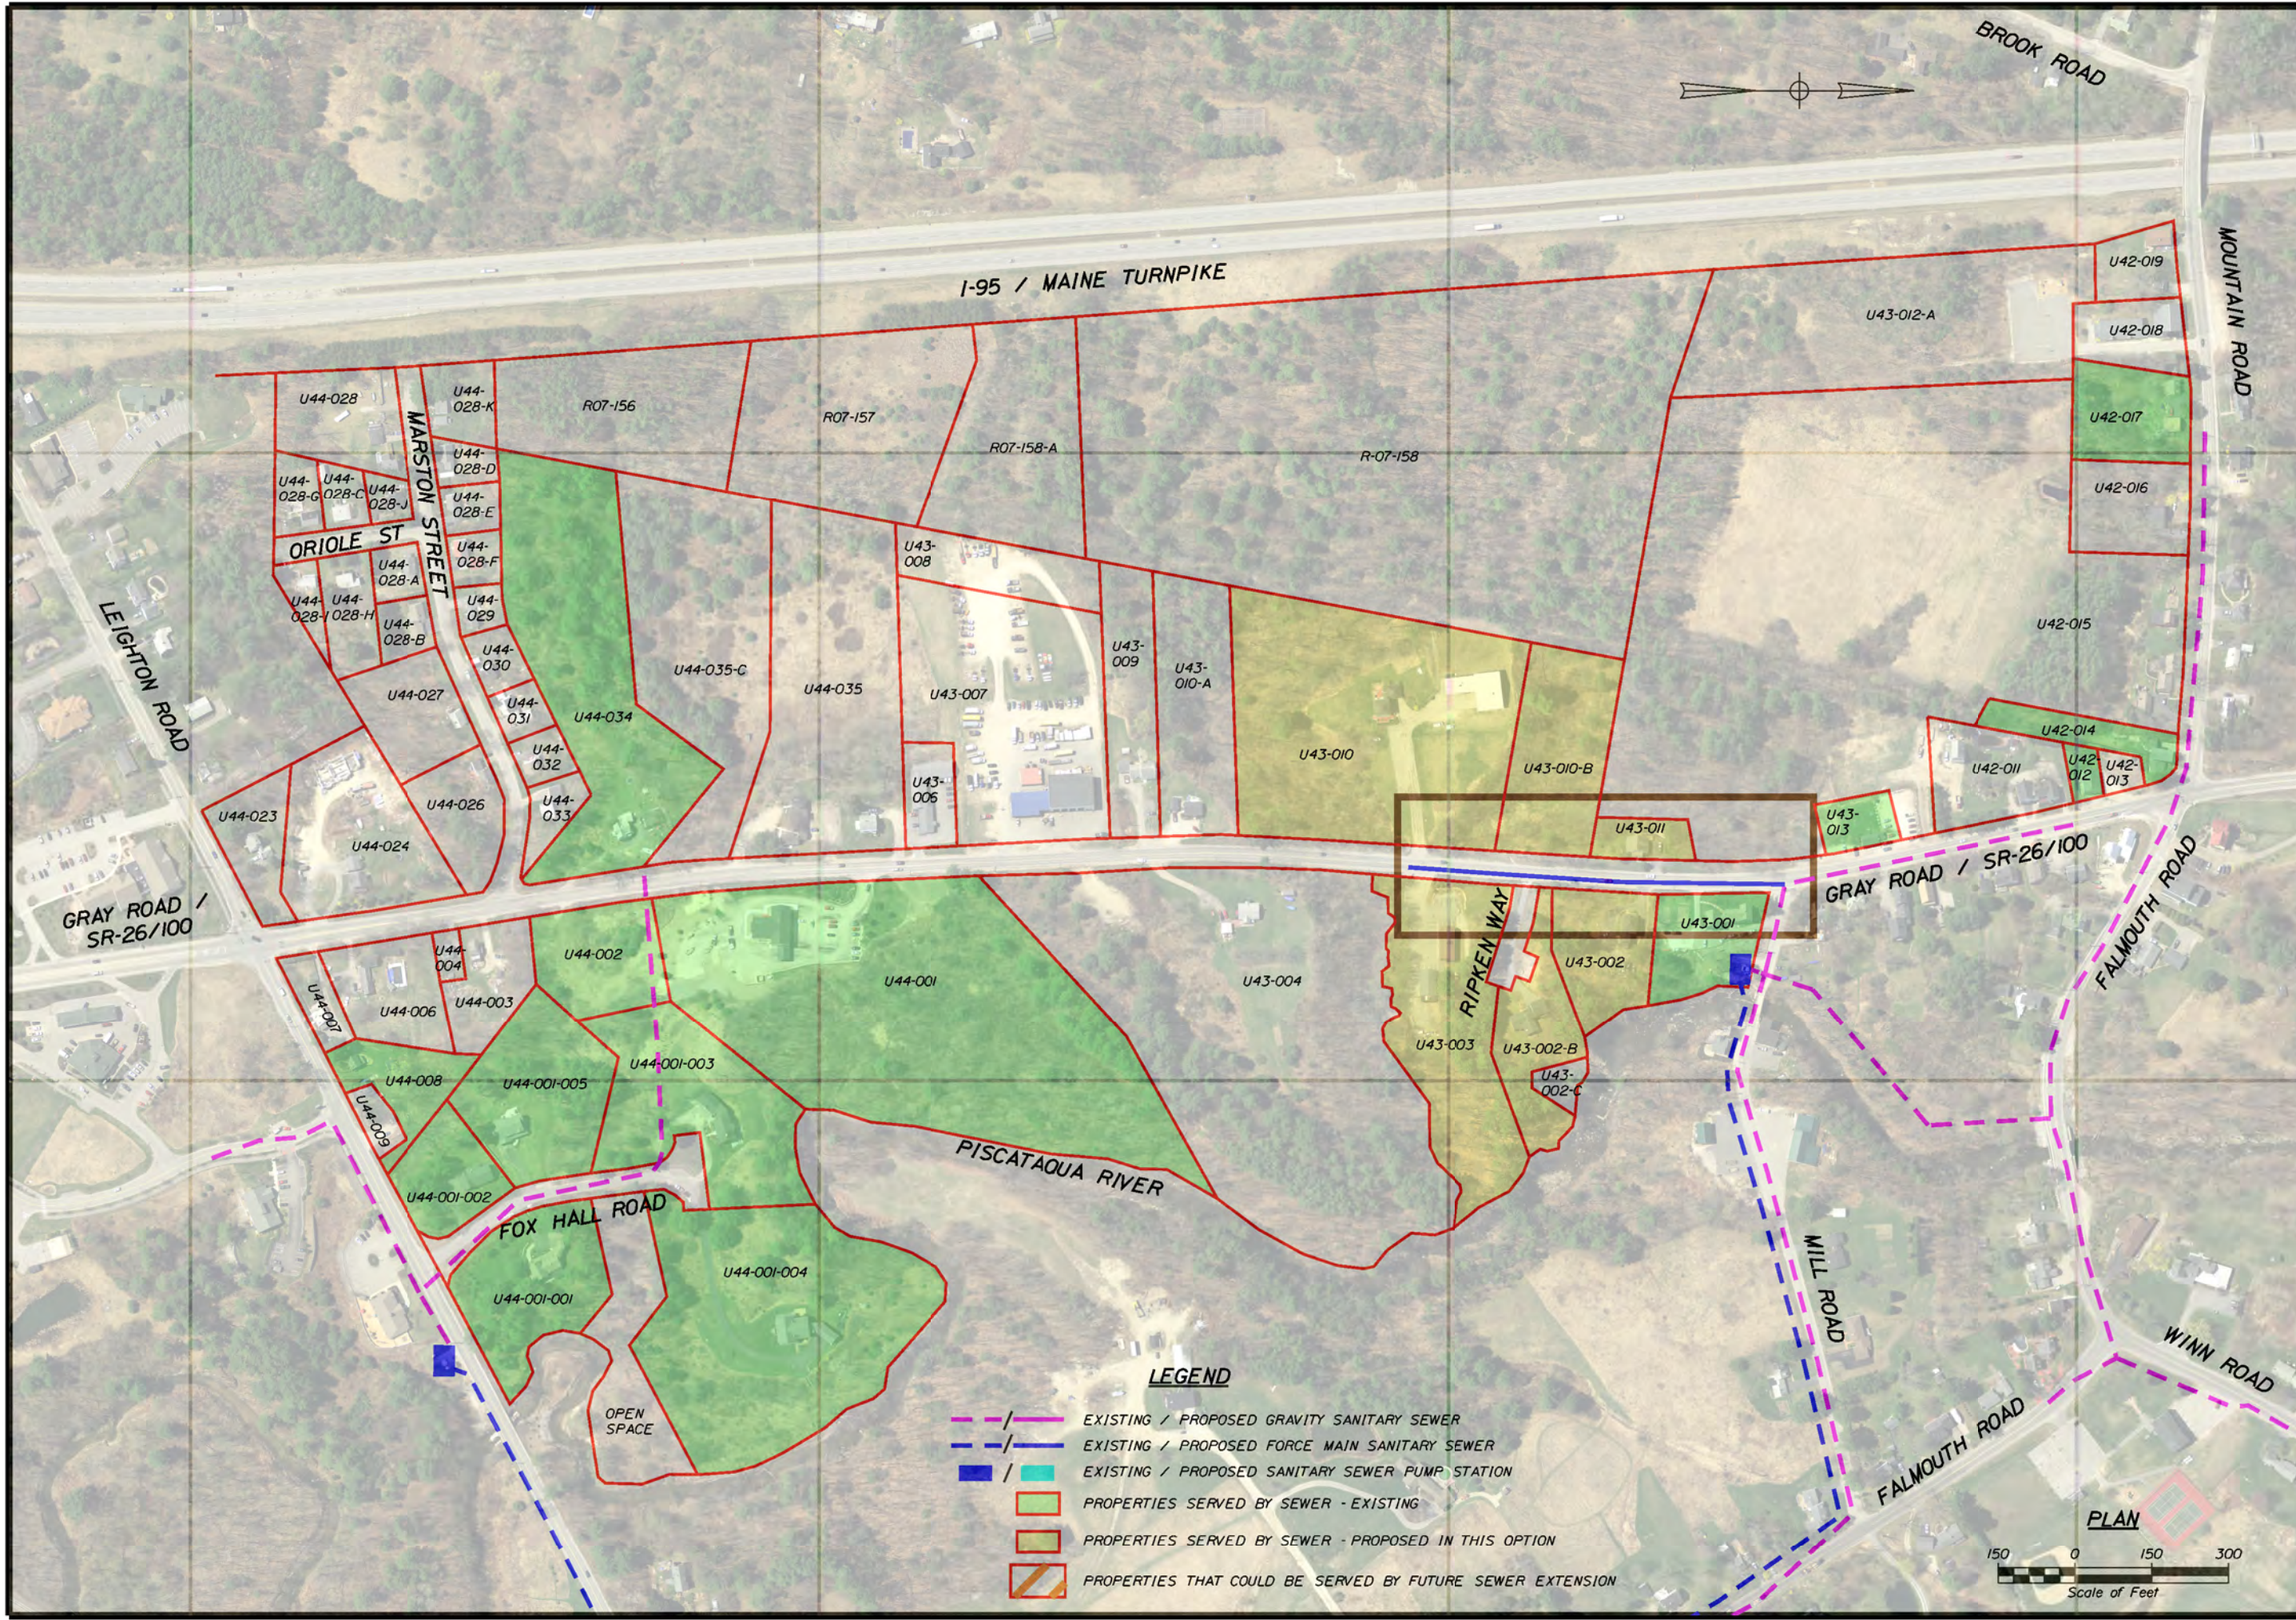


LEGEND

- EXISTING / PROPOSED GRAVITY SANITARY SEWER
- EXISTING / PROPOSED FORCE MAIN SANITARY SEWER
- EXISTING / PROPOSED SANITARY SEWER PUMP STATION
- PROPERTIES SERVED BY SEWER - EXISTING
- PROPERTIES SERVED BY SEWER - PROPOSED IN THIS OPTION
- PROPERTIES THAT COULD BE SERVED BY FUTURE SEWER EXTENSION

PLAN

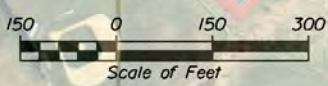

DECEMBER 2017
CONCEPT PLAN
NOT FOR CONSTRUCTION

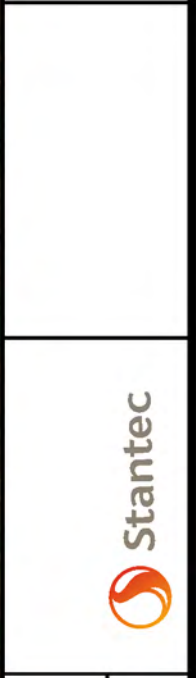

FALMOUTH, MAINE
ROUTE 100 SEWER STUDY
ALTERNATIVE 3B


SHEET NUMBER
8
OF 176

Date: 12/11/2017

Username: mdebowski

Division: HIGHWAY


Filename: ... \009_A13C.dgn

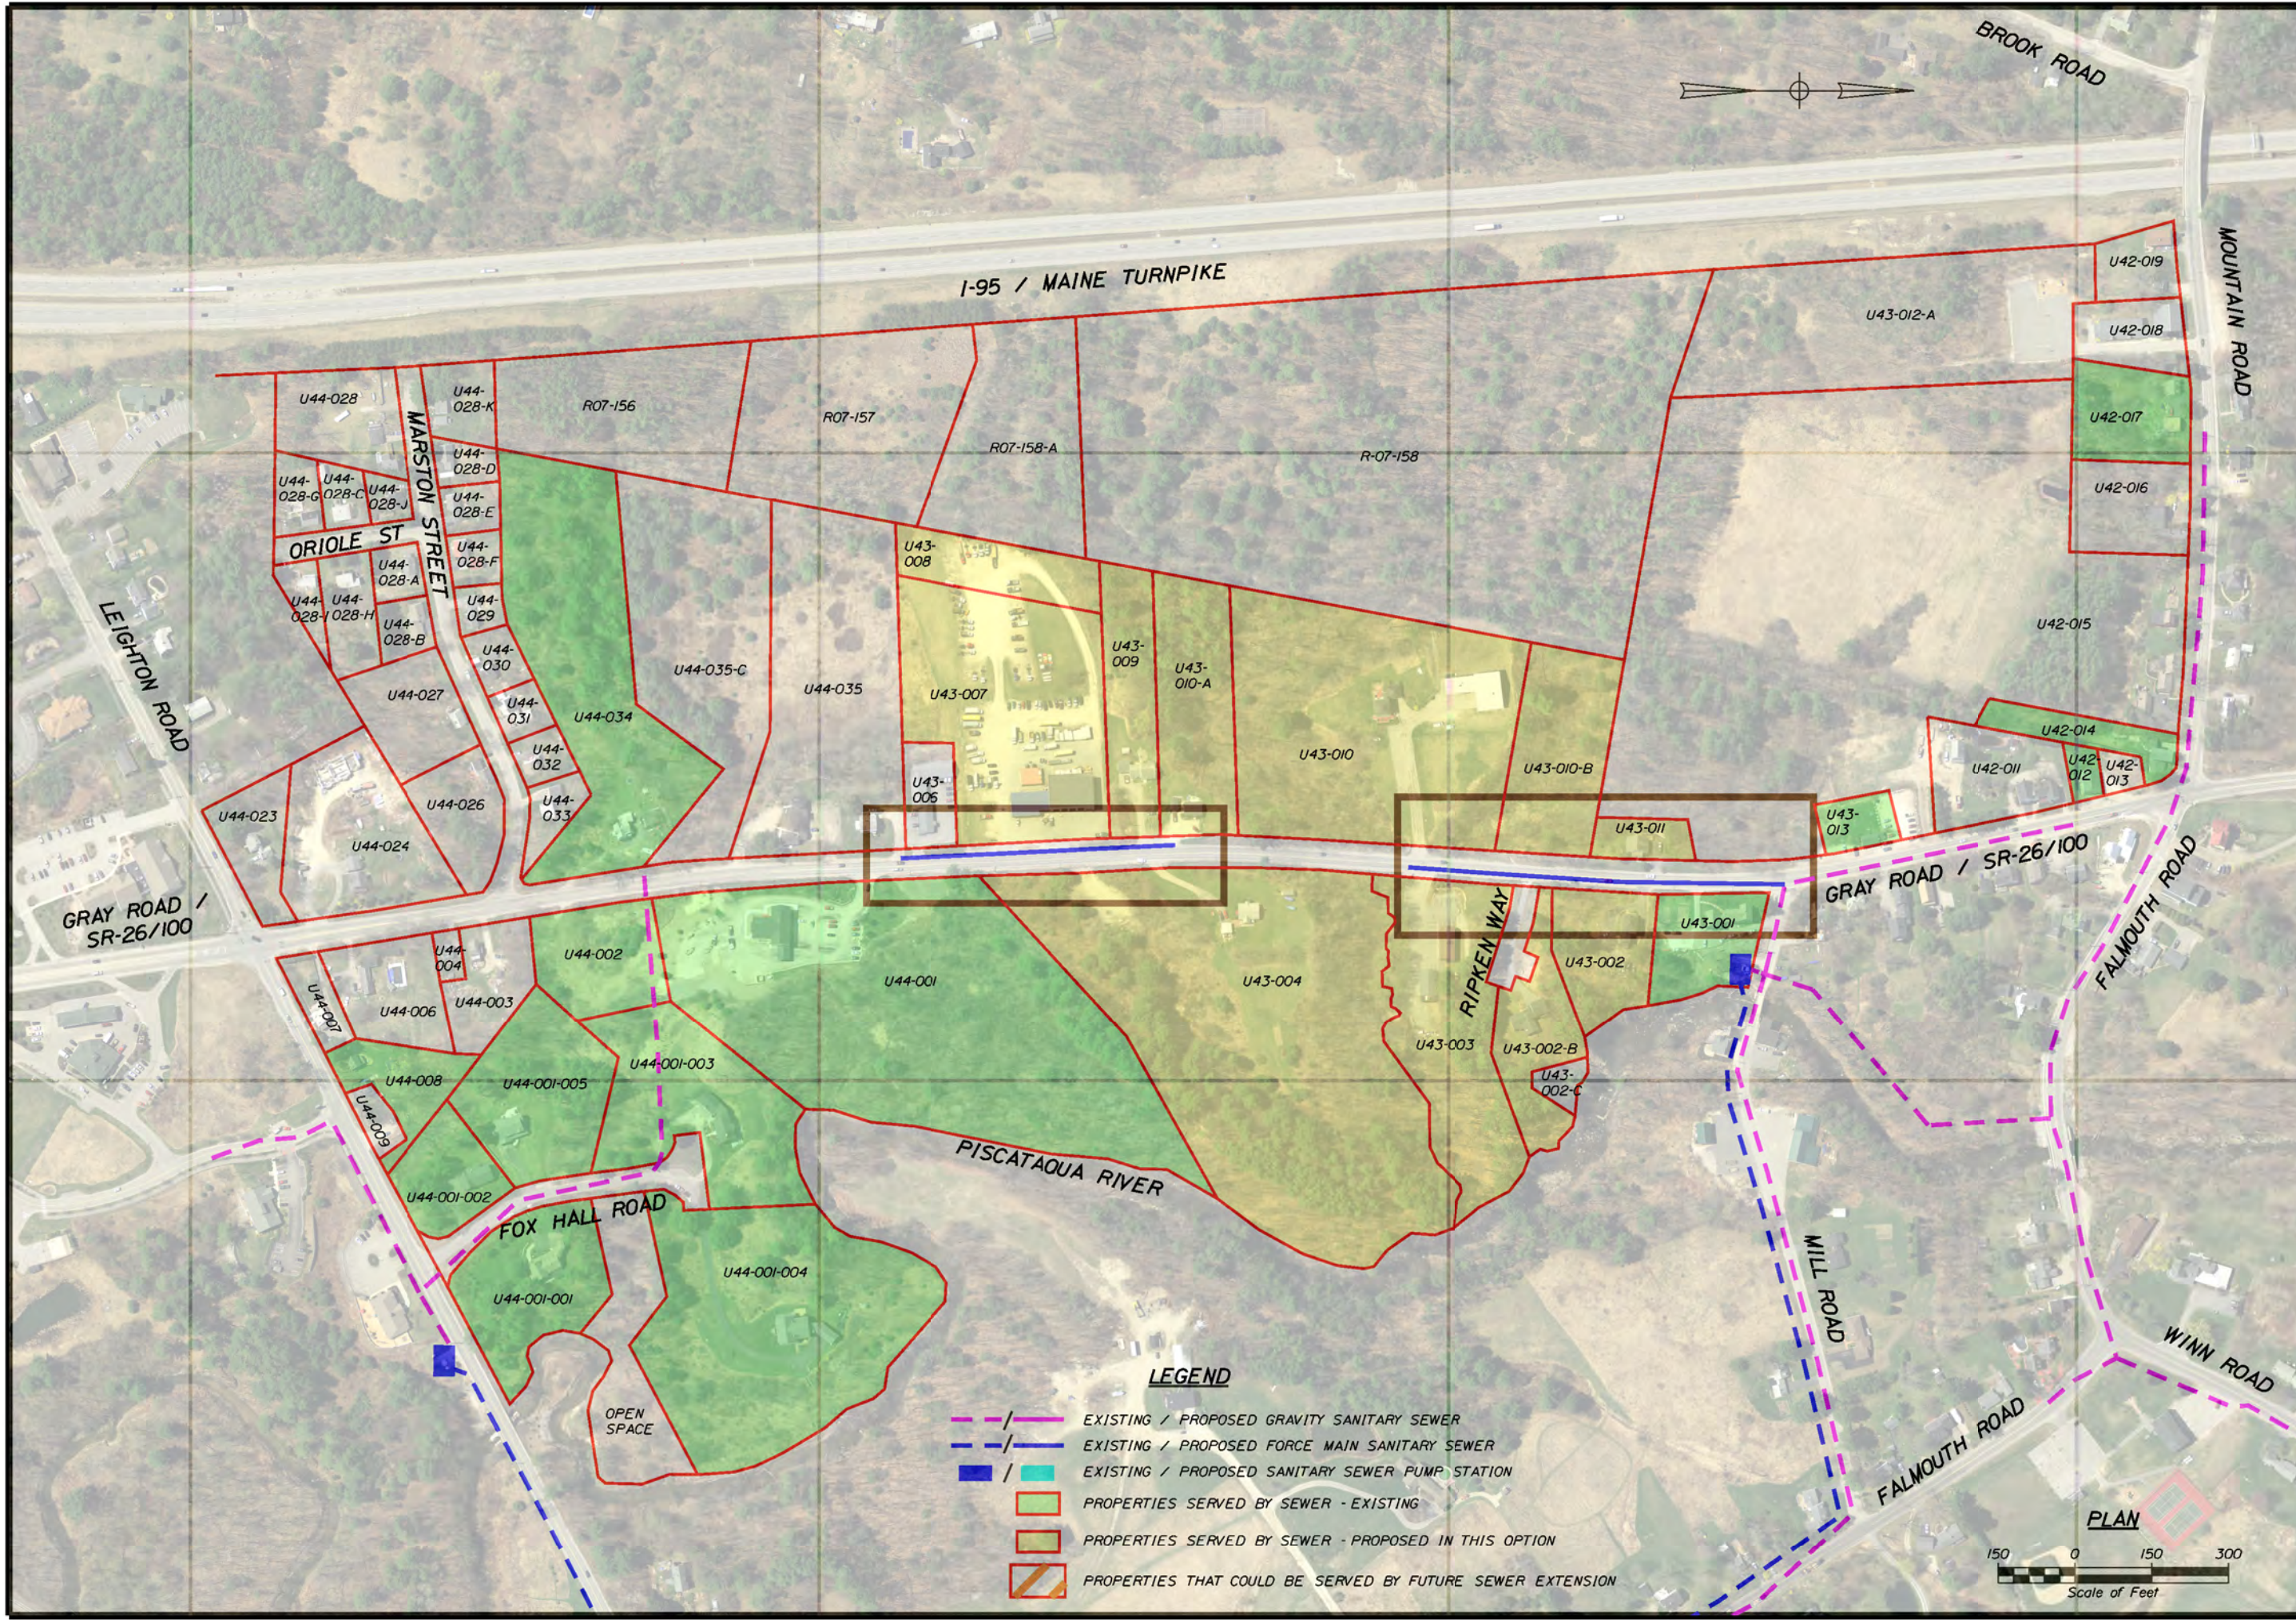

LEGEND

- EXISTING / PROPOSED GRAVITY SANITARY SEWER
- EXISTING / PROPOSED FORCE MAIN SANITARY SEWER
- EXISTING / PROPOSED SANITARY SEWER PUMP STATION
- PROPERTIES SERVED BY SEWER - EXISTING
- PROPERTIES SERVED BY SEWER - PROPOSED IN THIS OPTION
- PROPERTIES THAT COULD BE SERVED BY FUTURE SEWER EXTENSION

PLAN

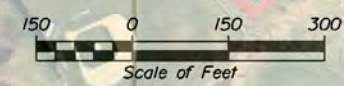

DECEMBER 2017
CONCEPT PLAN
NOT FOR CONSTRUCTION



FALMOUTH, MAINE
ROUTE 100 SEWER STUDY
ALTERNATIVE 3C

SHEET NUMBER

9

OF 176