


SECOND FLOOR LEVEL

SCALE: 1/8" = 1'-0"

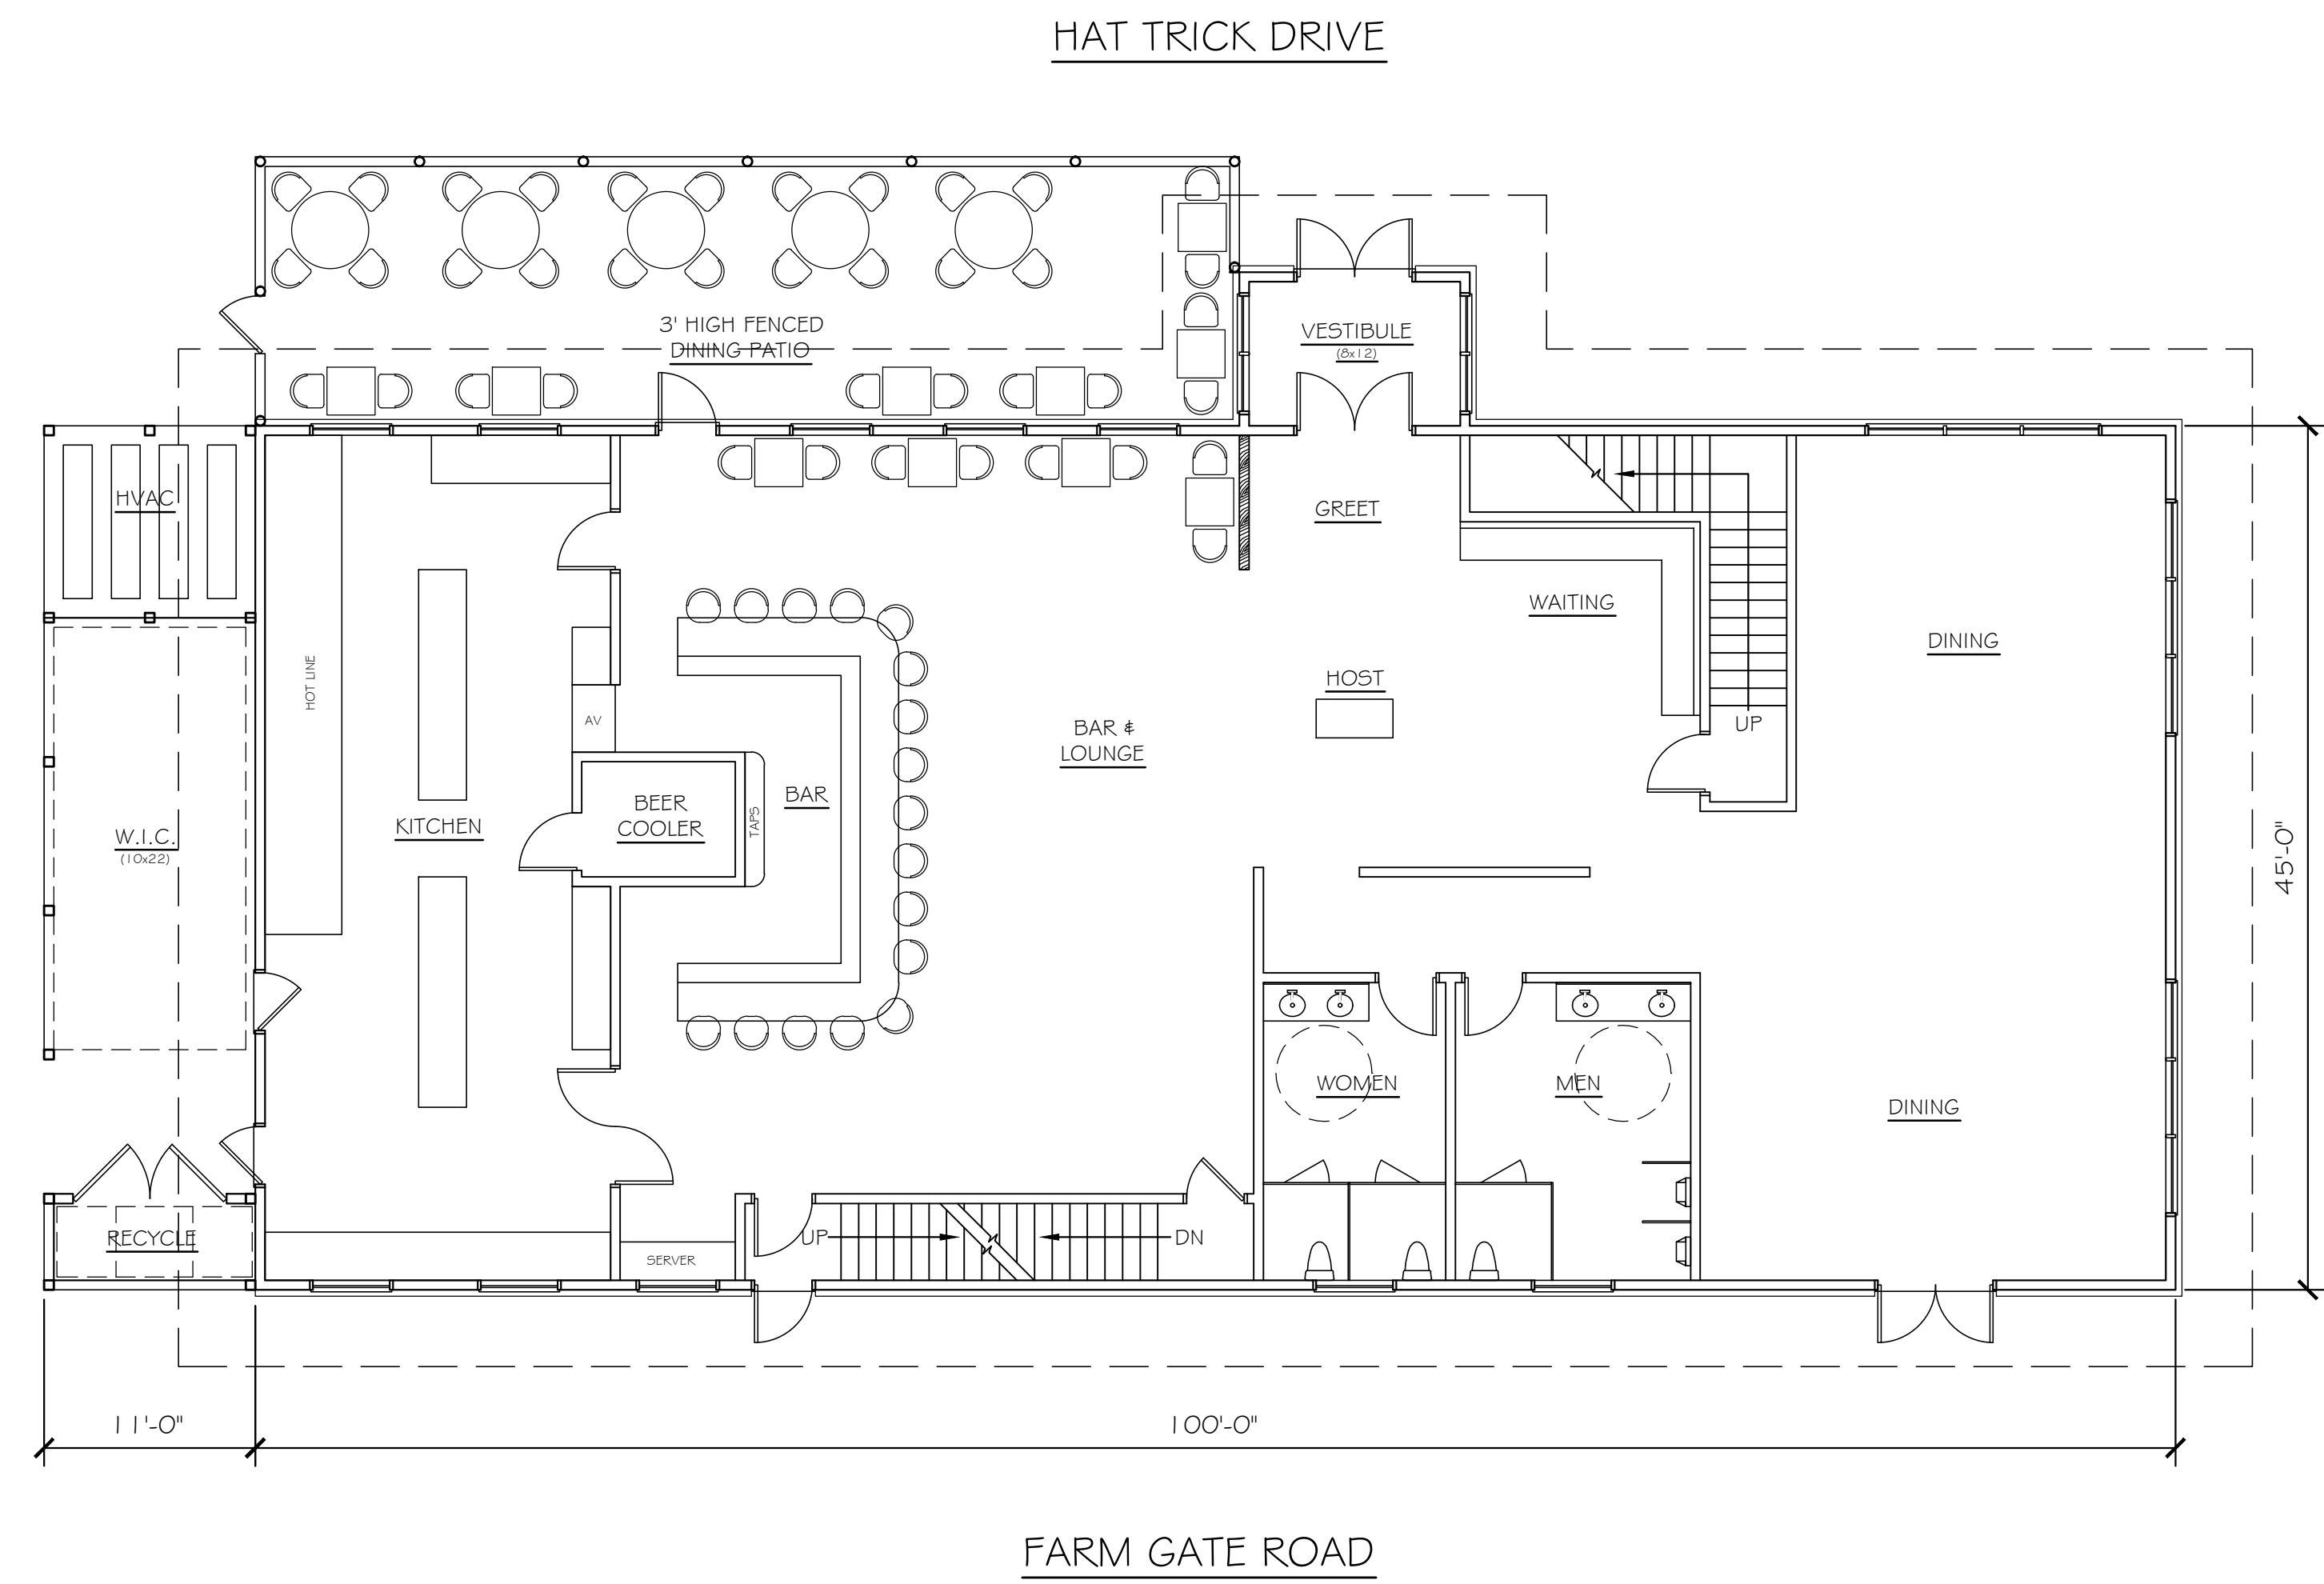

FIRST FLOOR LEVEL

SCALE: 1/8" = 1'-0"