

GRANT HAYS
ASSOCIATES

ARCHITECTURE & INTERIOR DESIGN
P.O. BOX 6179 FALMOUTH MAINE 04105
207.871.5900 www.granthays.com

SCALE

REVISION

DRAWING NAME

SHEET

CONCEPT
ELEVATIONS

DATE
9.9.2014

SCALE
1/8" = 1'-0"

DRAWN
MFH

JOB NO.
140905

SHEET
A-3


COPYRIGHT
REPRODUCTION OR USE OF THIS
DOCUMENT WITHOUT WRITTEN
PERMISSION FROM GRANT HAYS
ASSOCIATES IS PROHIBITED.



SERVICE / PARKING ELEVATION



HATRICK DRIVE ELEVATION

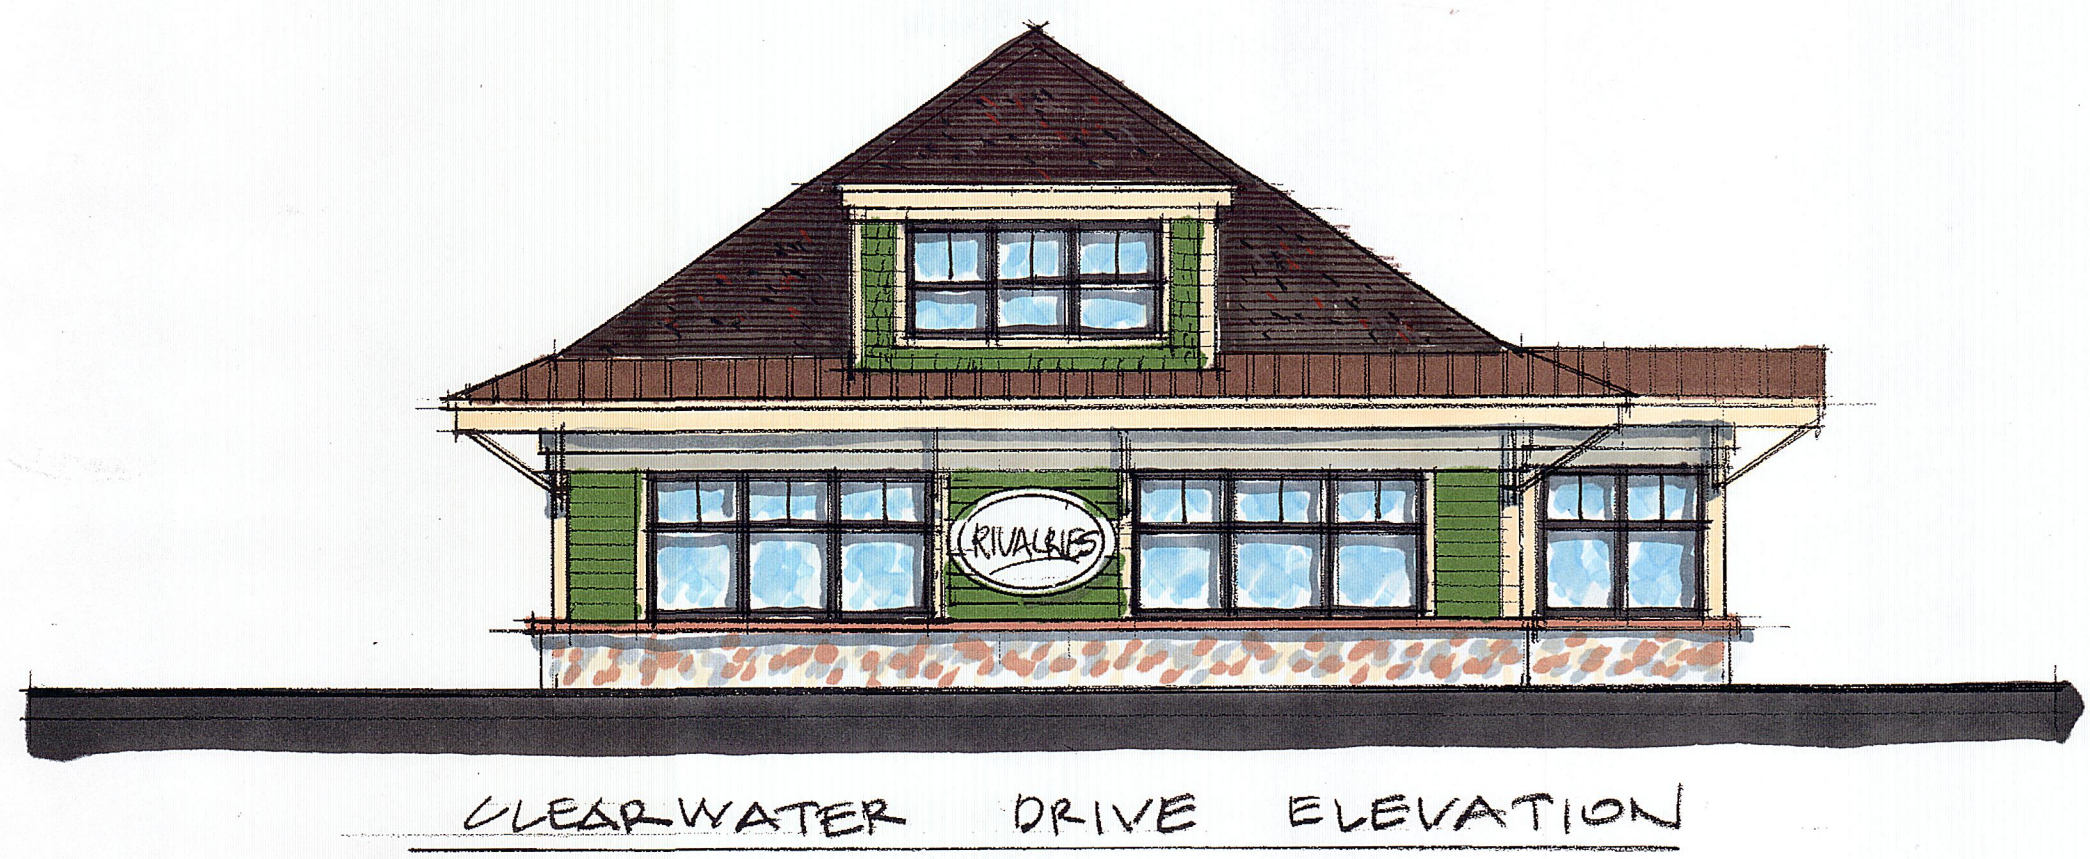

CLEARWATER DRIVE ELEVATION



FARM GATE ROAD ELEVATION