
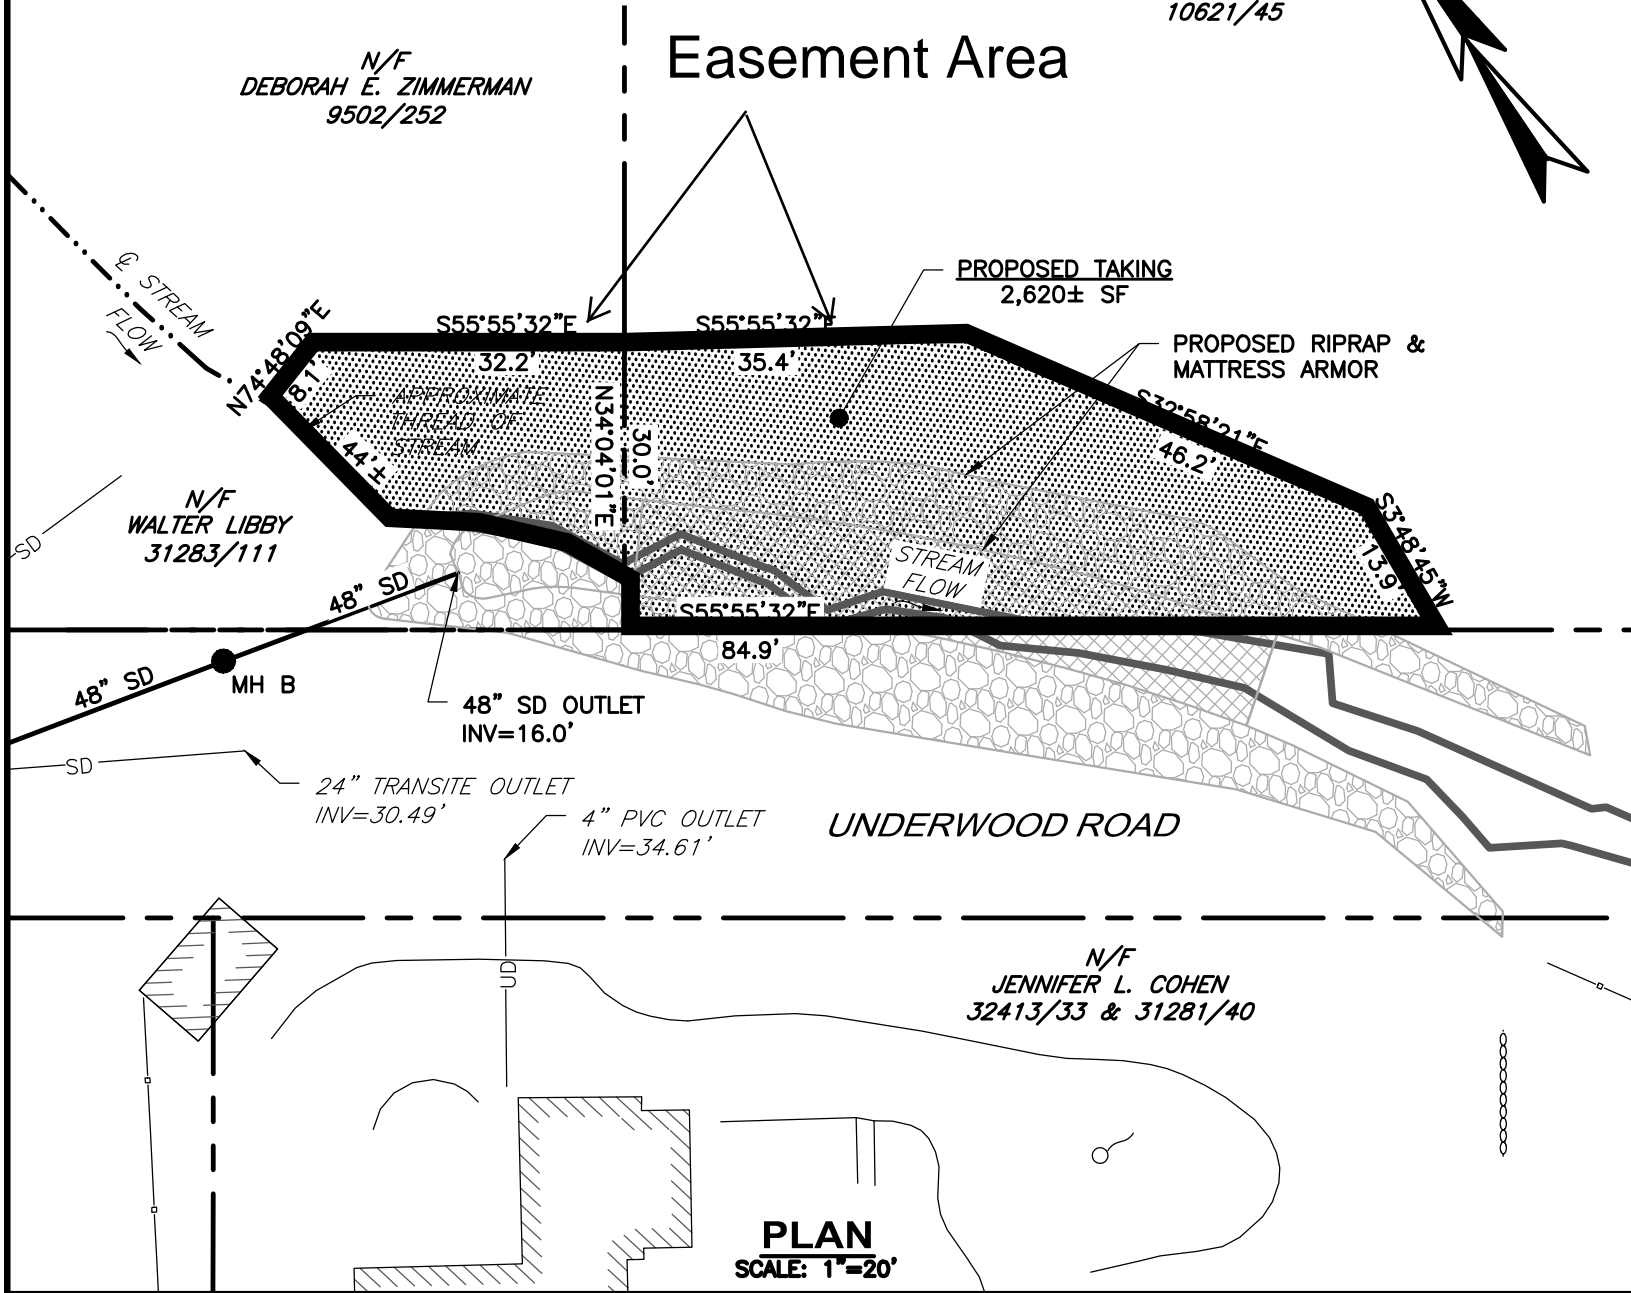


PLAN REFERENCE:

A SET OF PLANS ENTITLED "UNDERWOOD ROW IMPROVEMENTS, FALMOUTH, MAINE, PROJECT NO. 14-56" DATED APRIL 9, 2018, PREPARED BY BAKER DESIGN CONSULTANTS.

N/F
CASCO BAY LIMITED PARTNERSHIP
10621/45

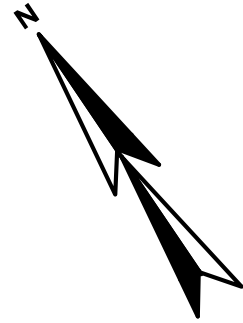

N/F
DEBORAH E. ZIMMERMAN
9502/252

N/F
WALTER LIBBY
31283/111

N/F
JENNIFER L. COHEN
32413/33 & 31281/40

PLAN
SCALE: 1"=20'

TOWN OF FALMOUTH UNDERWOOD ROAD RIGHT OF WAY IMPROVEMENTS UNDERWOOD ROAD, FALMOUTH, MAINE PROJ NO: 13042A DATE: APRIL 2018	NO.	1	REVISIONS	DRAWN BY	APP'D
	NO.	2			
	NO.	3			
TAKING EXHIBIT TOWN OF FALMOUTH & CASCO BAY LIMITED PARTNERSHIP					FIGURE: E5
WRIGHT-PIERCE Engineering a Better Environment					