




ROAD PLAN

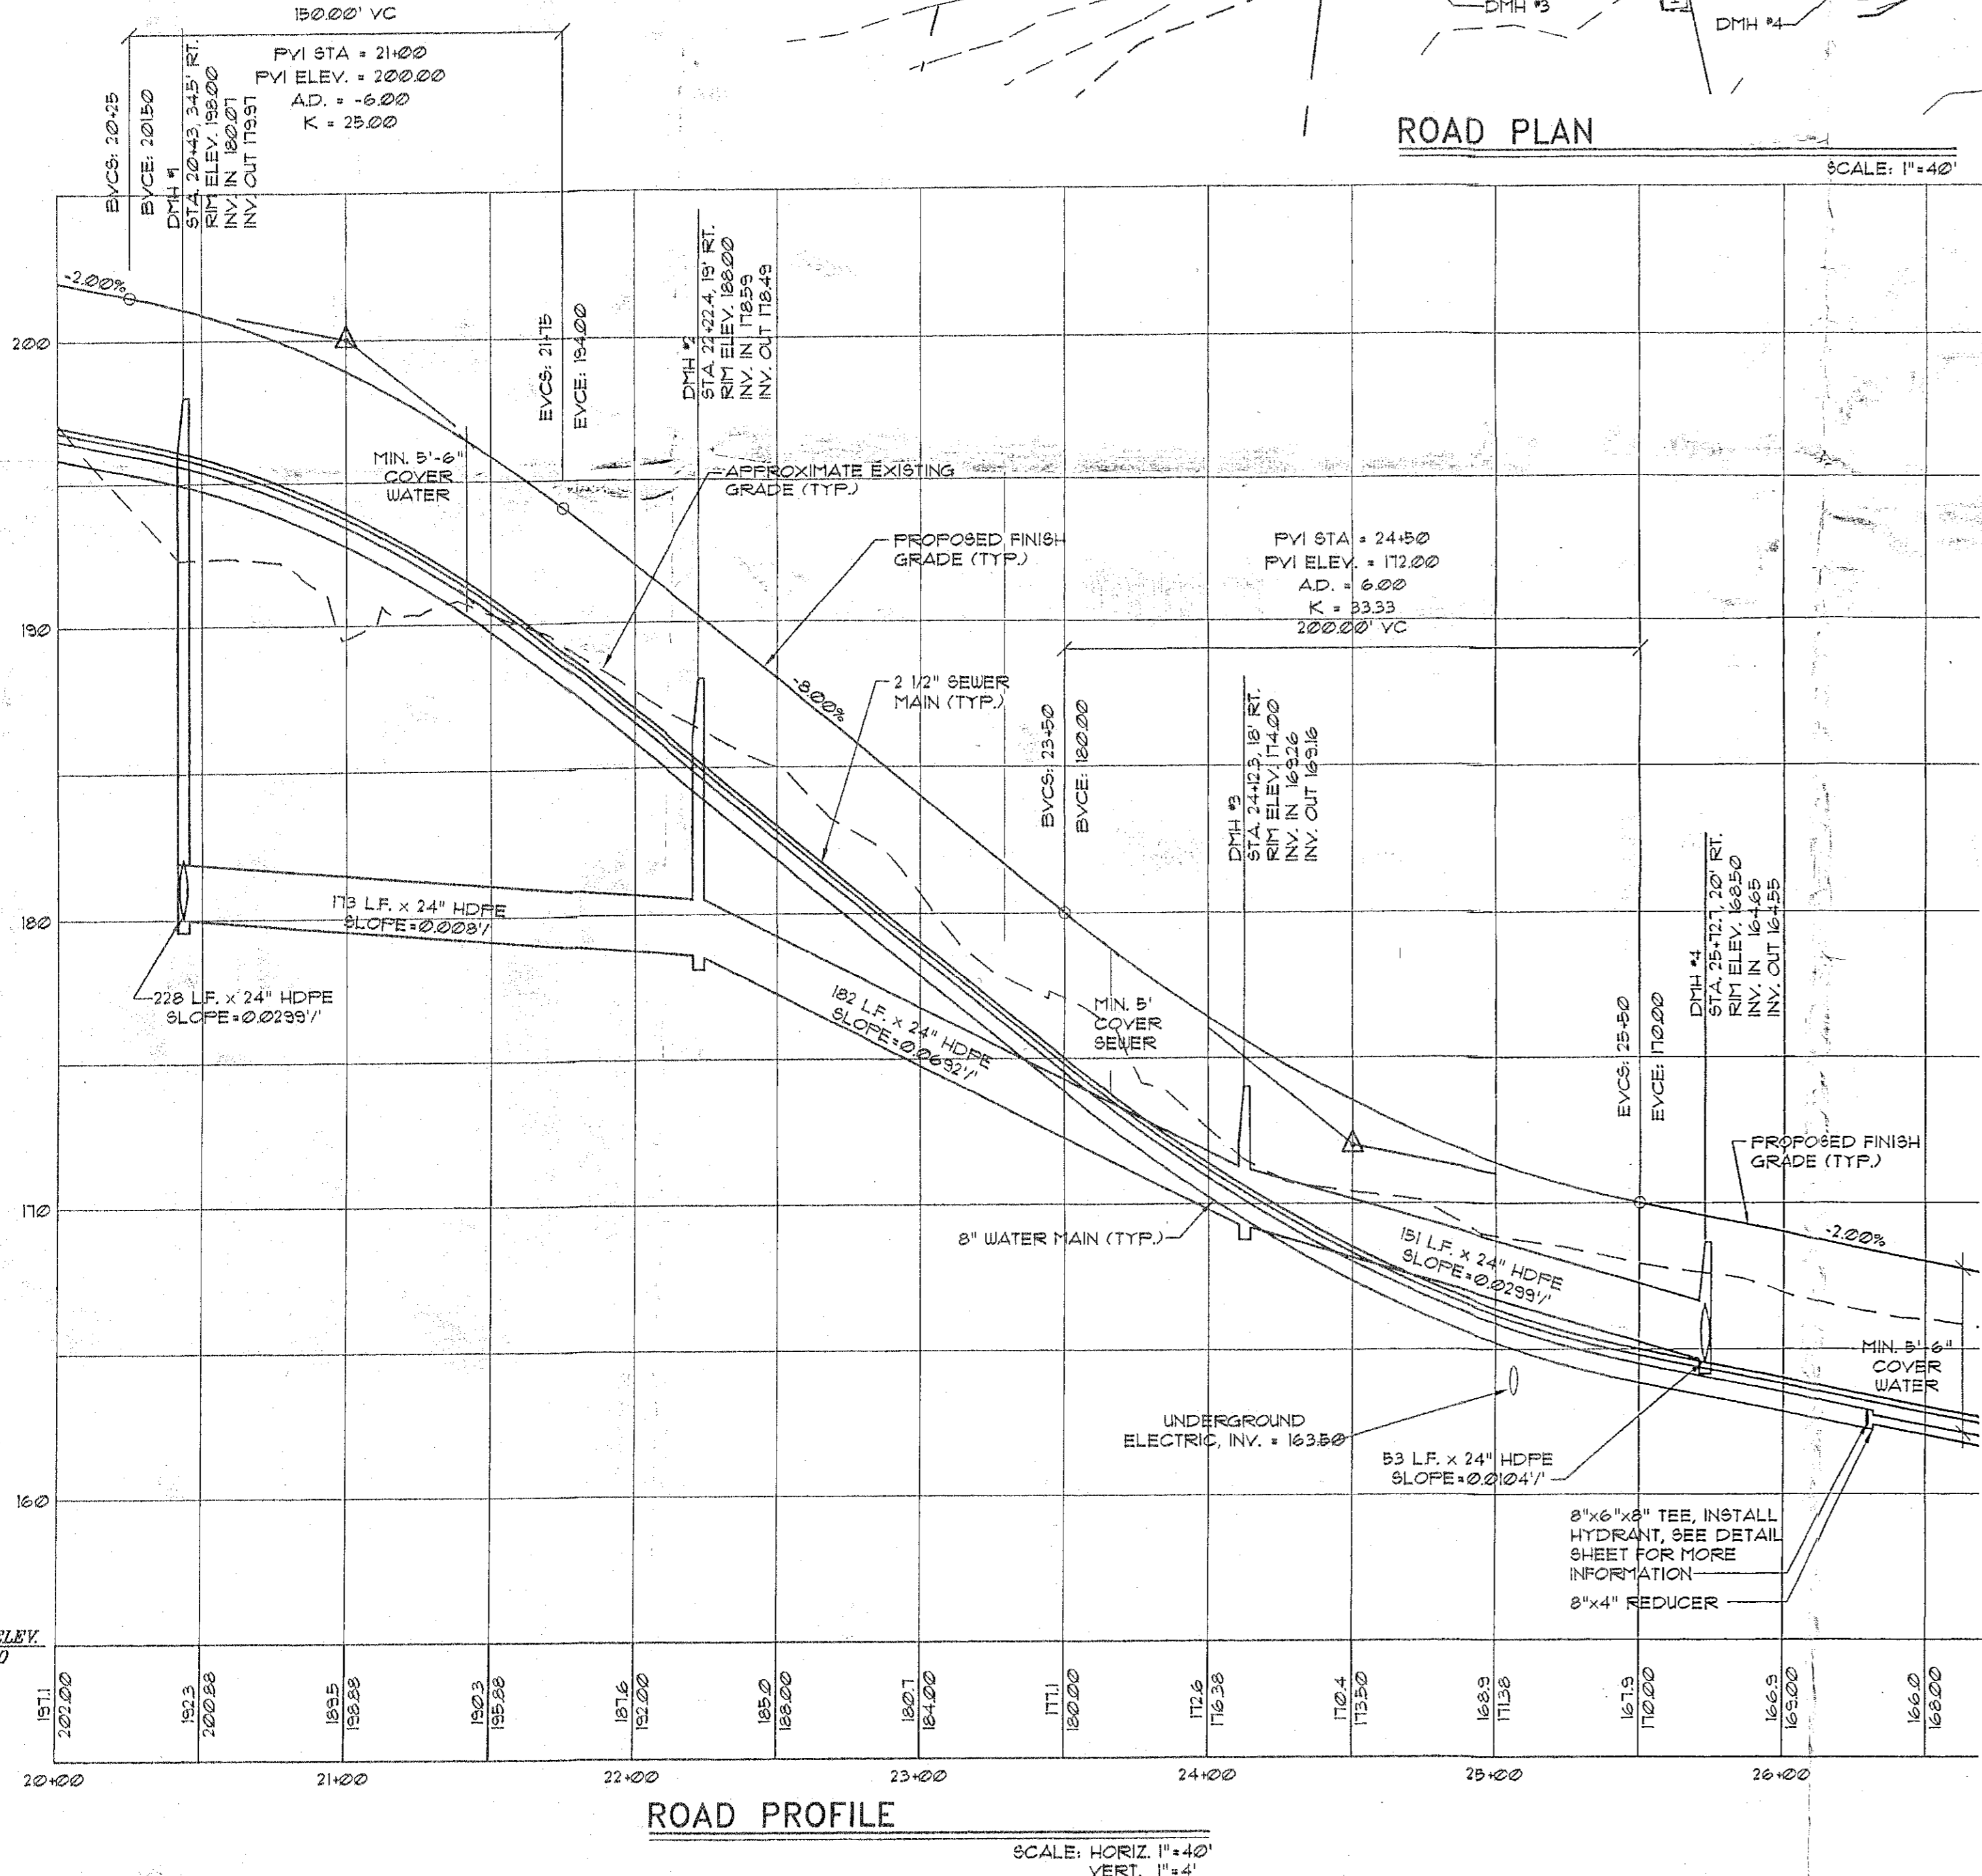

ROAD PROFILE

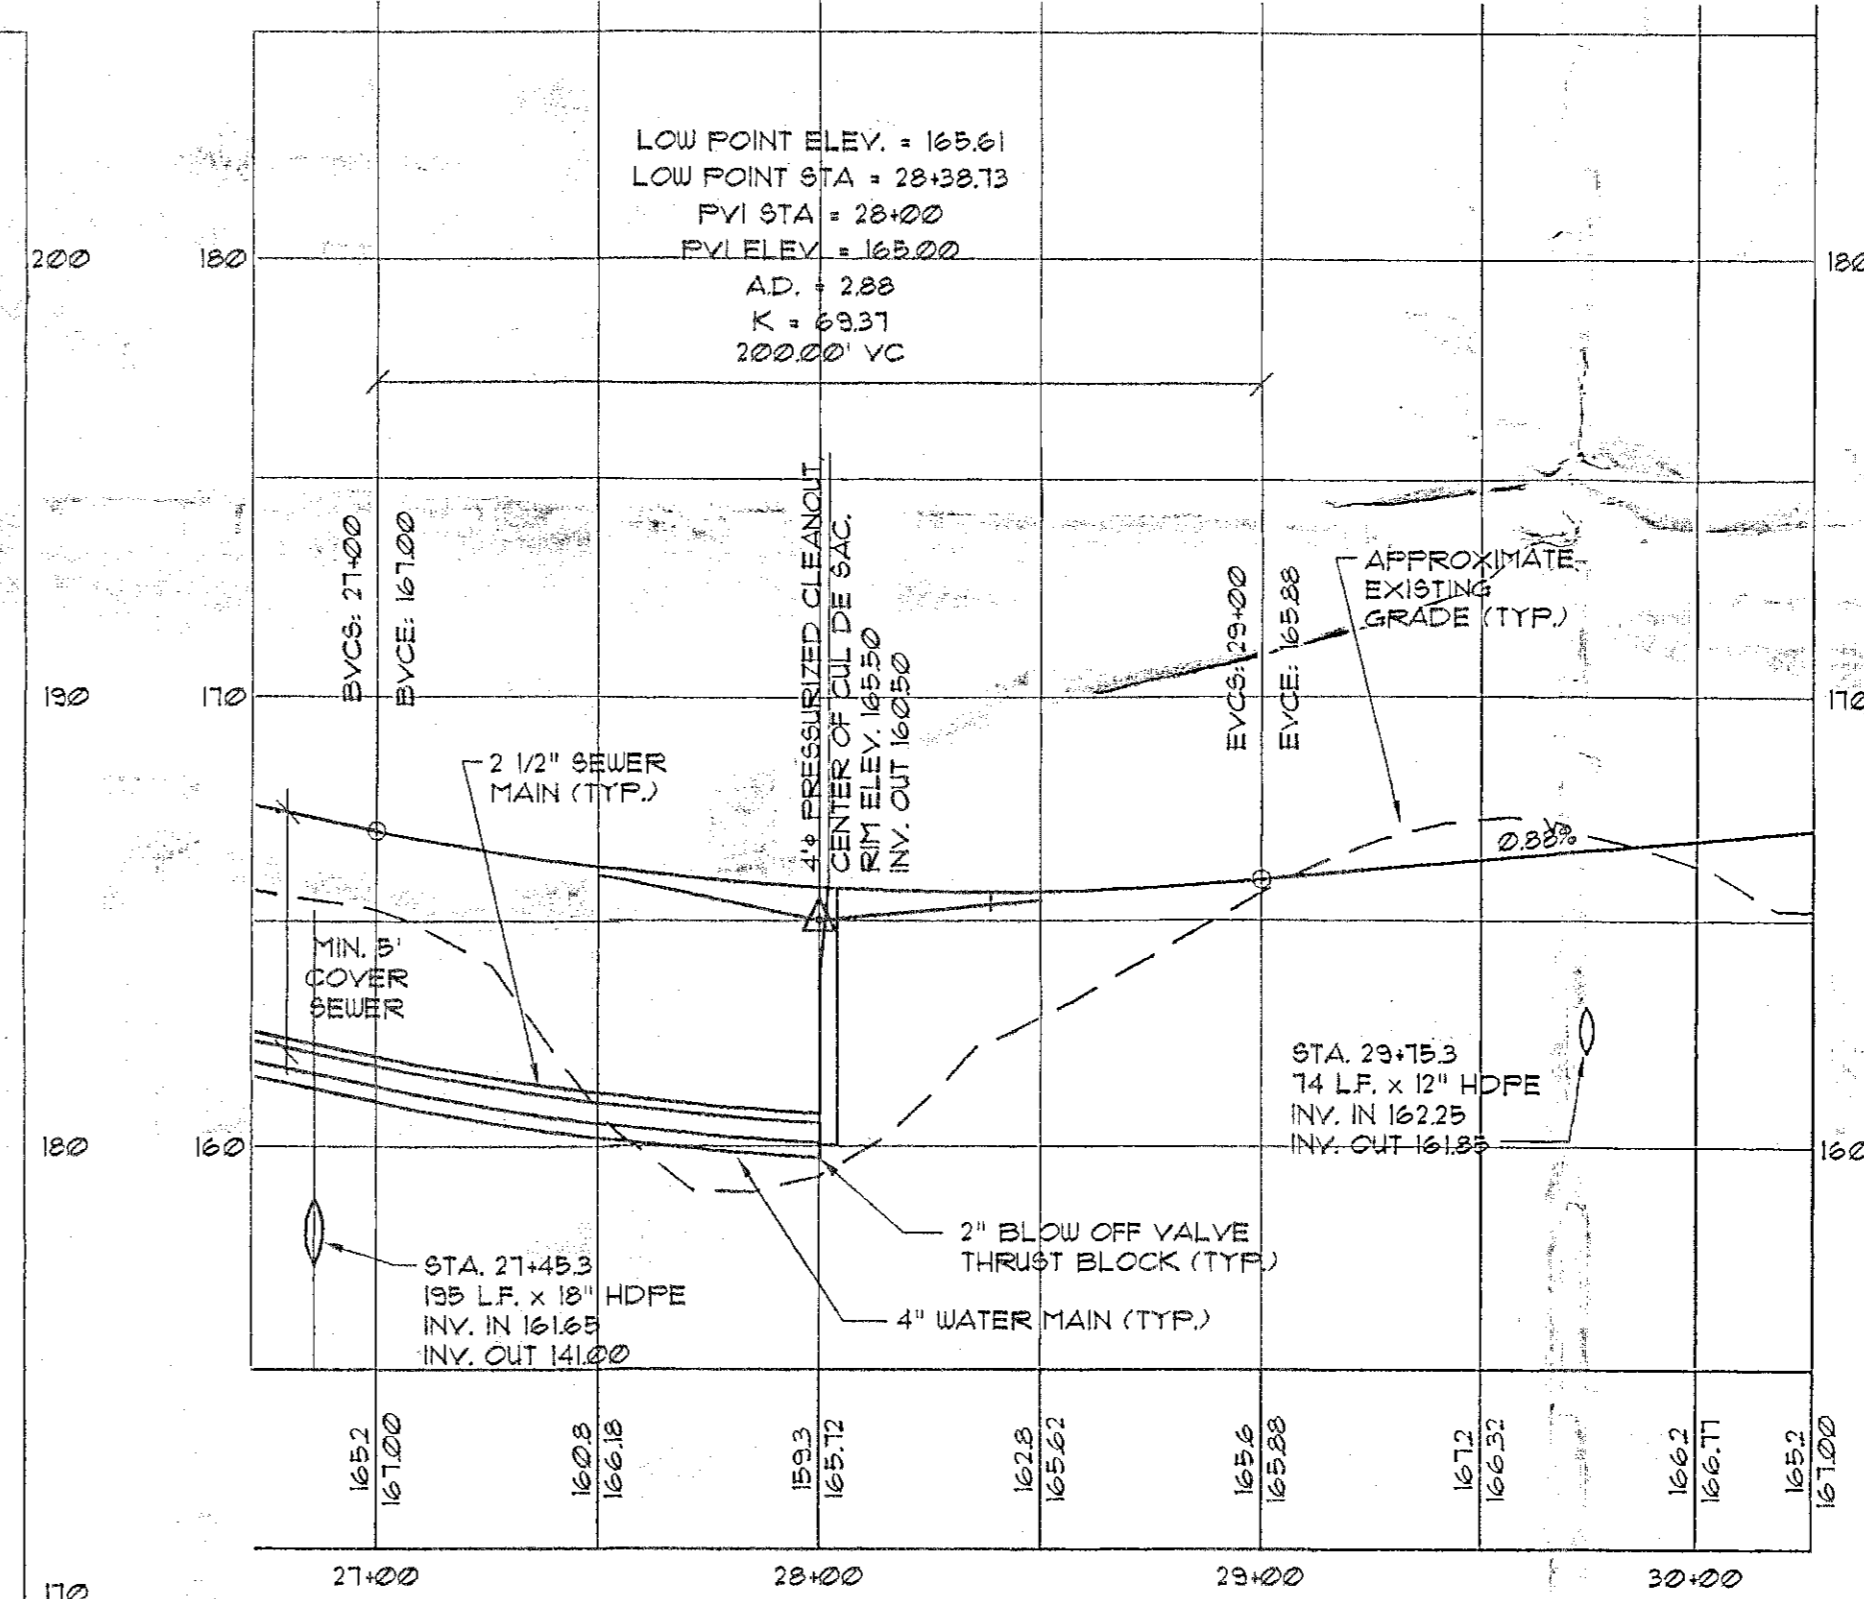

REV.	DATE	DESCRIPTION
4	12/28/05	REVISIONS TO LOTS 8, 9, AND 10 PER TOWN COMMENTS
3	12/20/05	REVISIONS PER DEP AND PORTLAND WATER DISTRICT
2	12/1/05	REVISIONS PER PUBLIC WORKS REVIEW
1	9/28/05	REVISIONS PER TOWN PLANNING MEETING

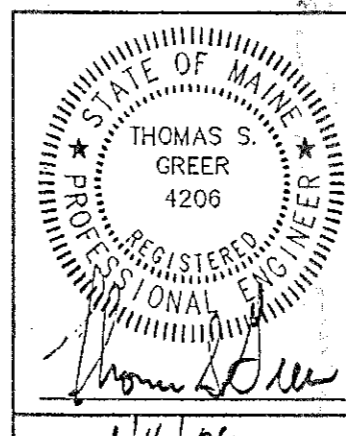

11/1/06

PINKHAM & GREER
CONSULTING ENGINEERS, INC.
FALMOUTH, MAINE

PRESUMPCOT PARTNERS, LLC.
52 LAMBERT RD, FREEPORT, MAINE
PRESUMPCOT POINT AT
CLEAVES FARM
FALMOUTH, MAINE
ROAD PLAN & PROFILE
20+00 TO 29+69

SCALE: AS SHOWN	DRN BY: DPO/SJM	C3.2
DATE: JULY 28, 2005	DESIGN BY: DPO	
PROJECT: 05121	CHK BY:	