



# Route 1 Median Islands Details Sheet

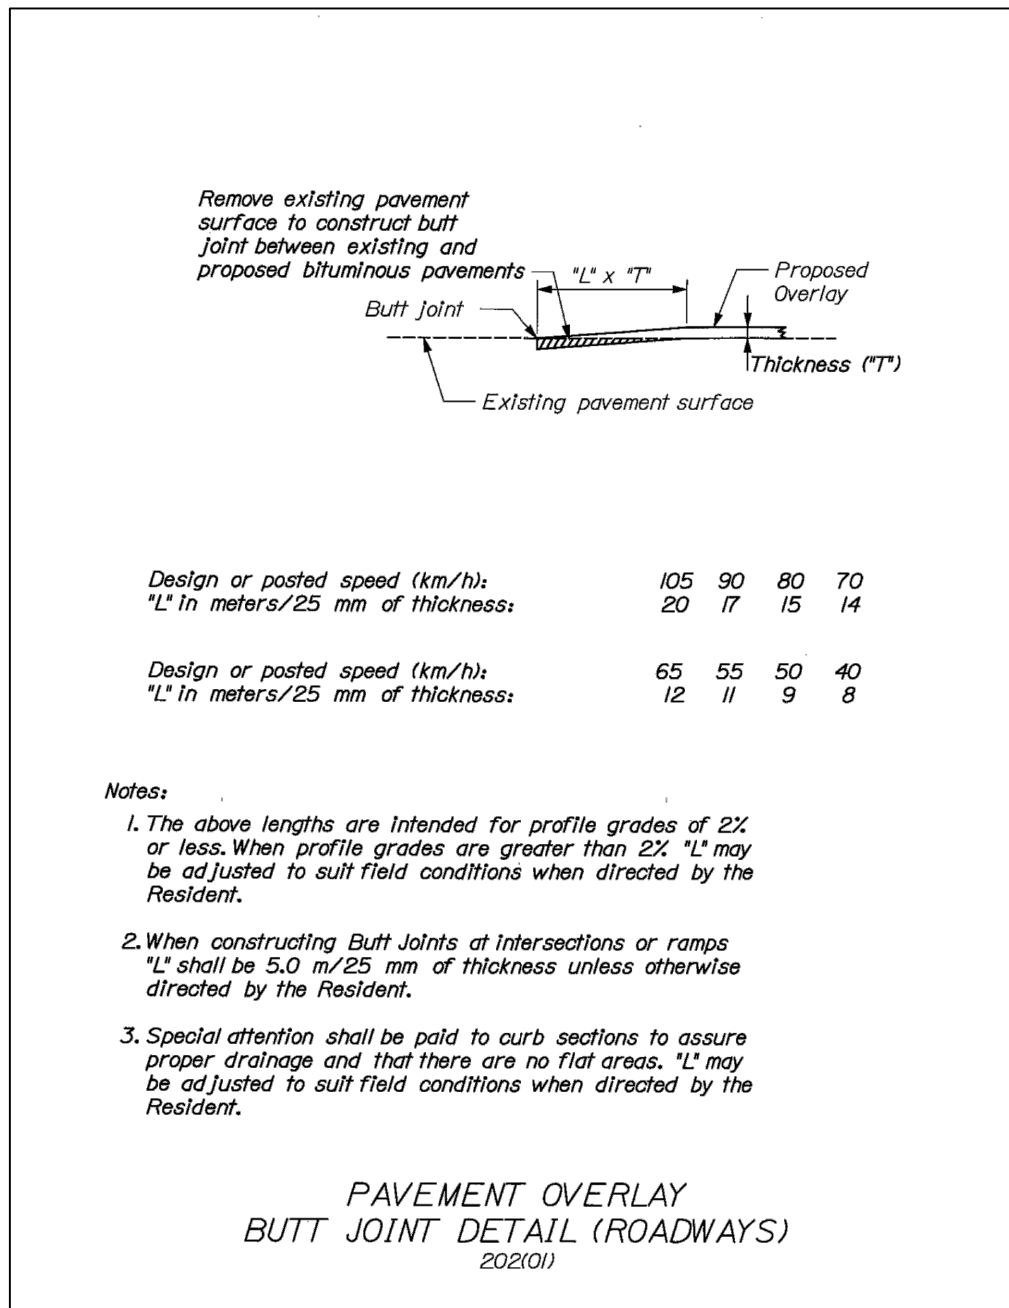


## Pavement Overlay and Butt Joint Detail

Not To Scale

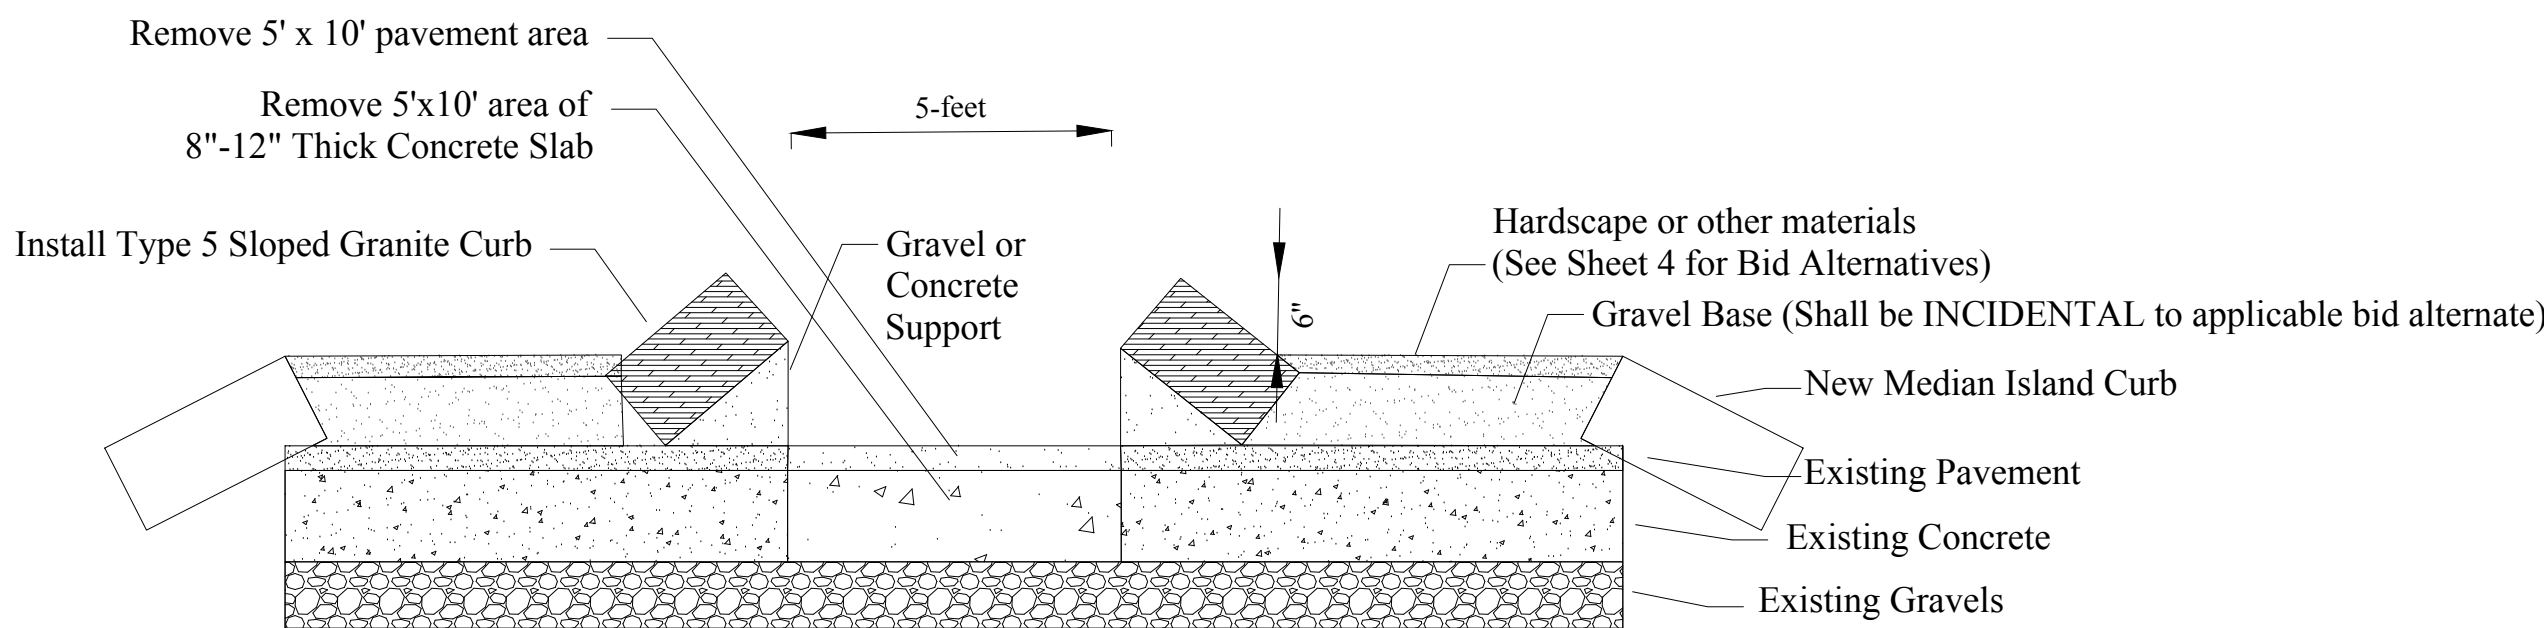


## Tree Well

Not to Scale

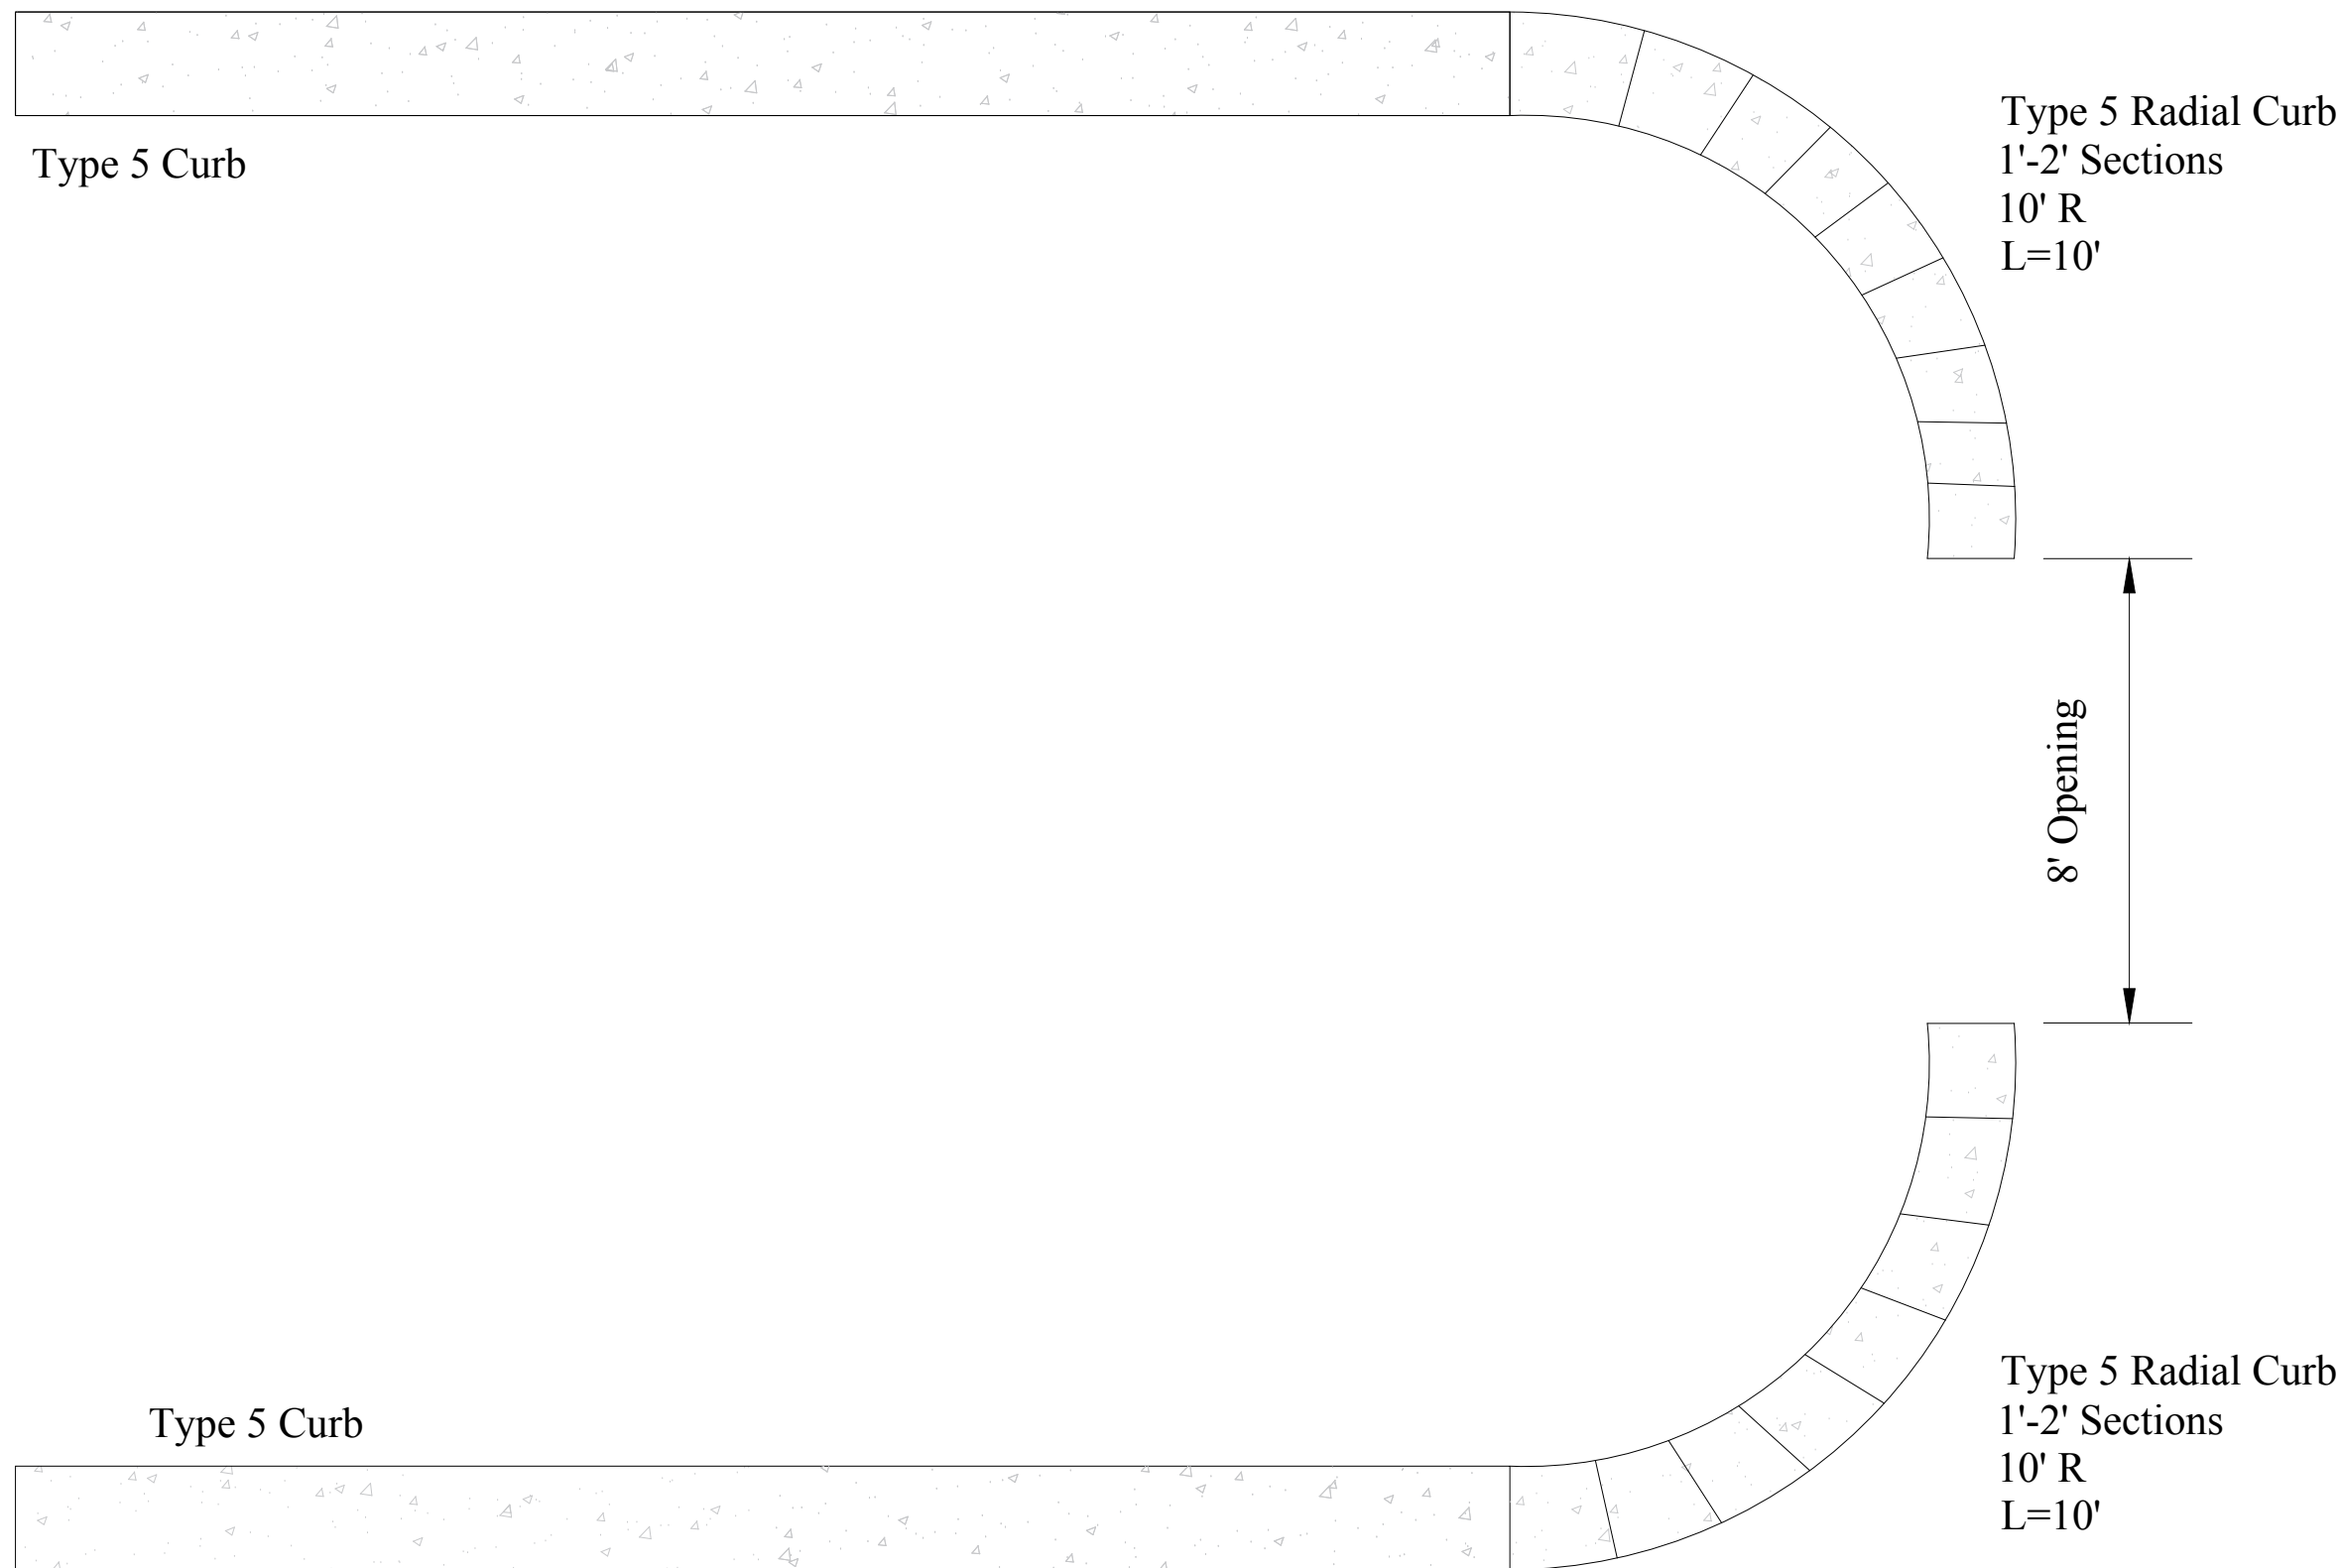


## Curb Radius Detail

Not to Scale

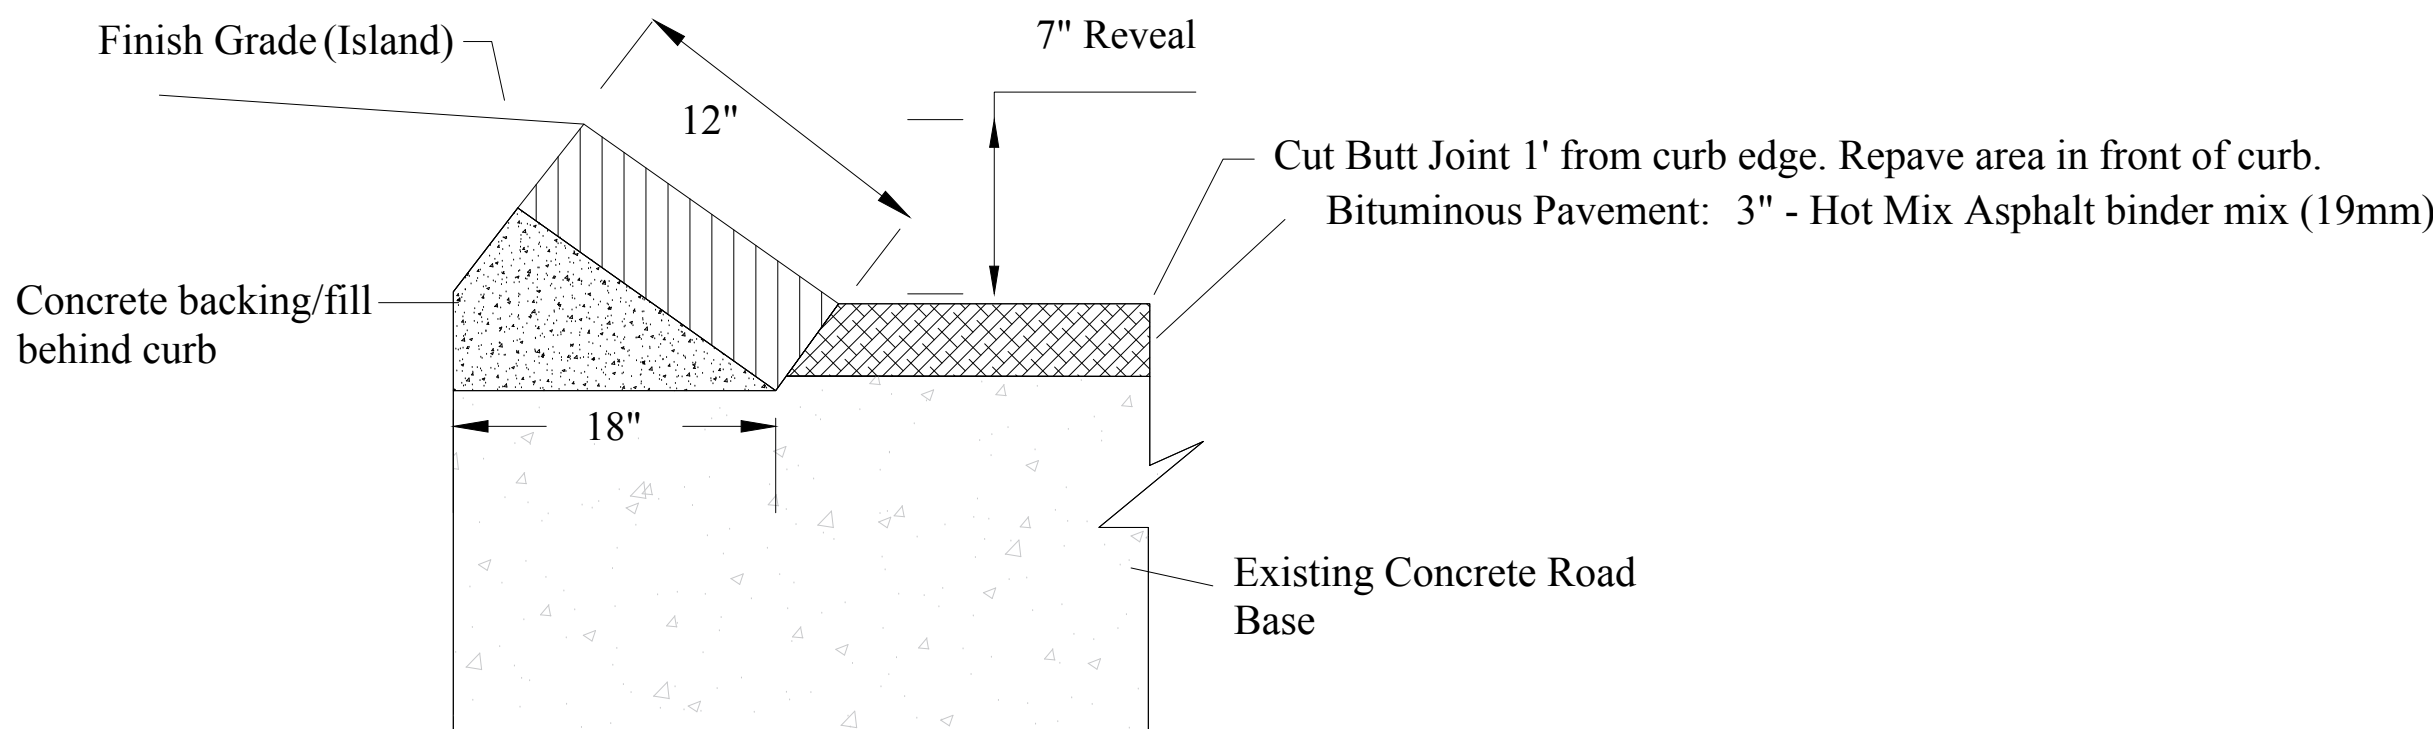

## Curb Type 5

Not to Scale

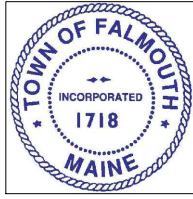Town of Falmouth Public Works Department			
Route 1 Median Islands (2016) Between Brown Street and Foreside Common Drive			
	DESIGNED BY: JBR	Details and General Notes	
	CHECKED BY:	DATE: April 2016	
	SCALE: NTS	SHEET 3 OF 4	