




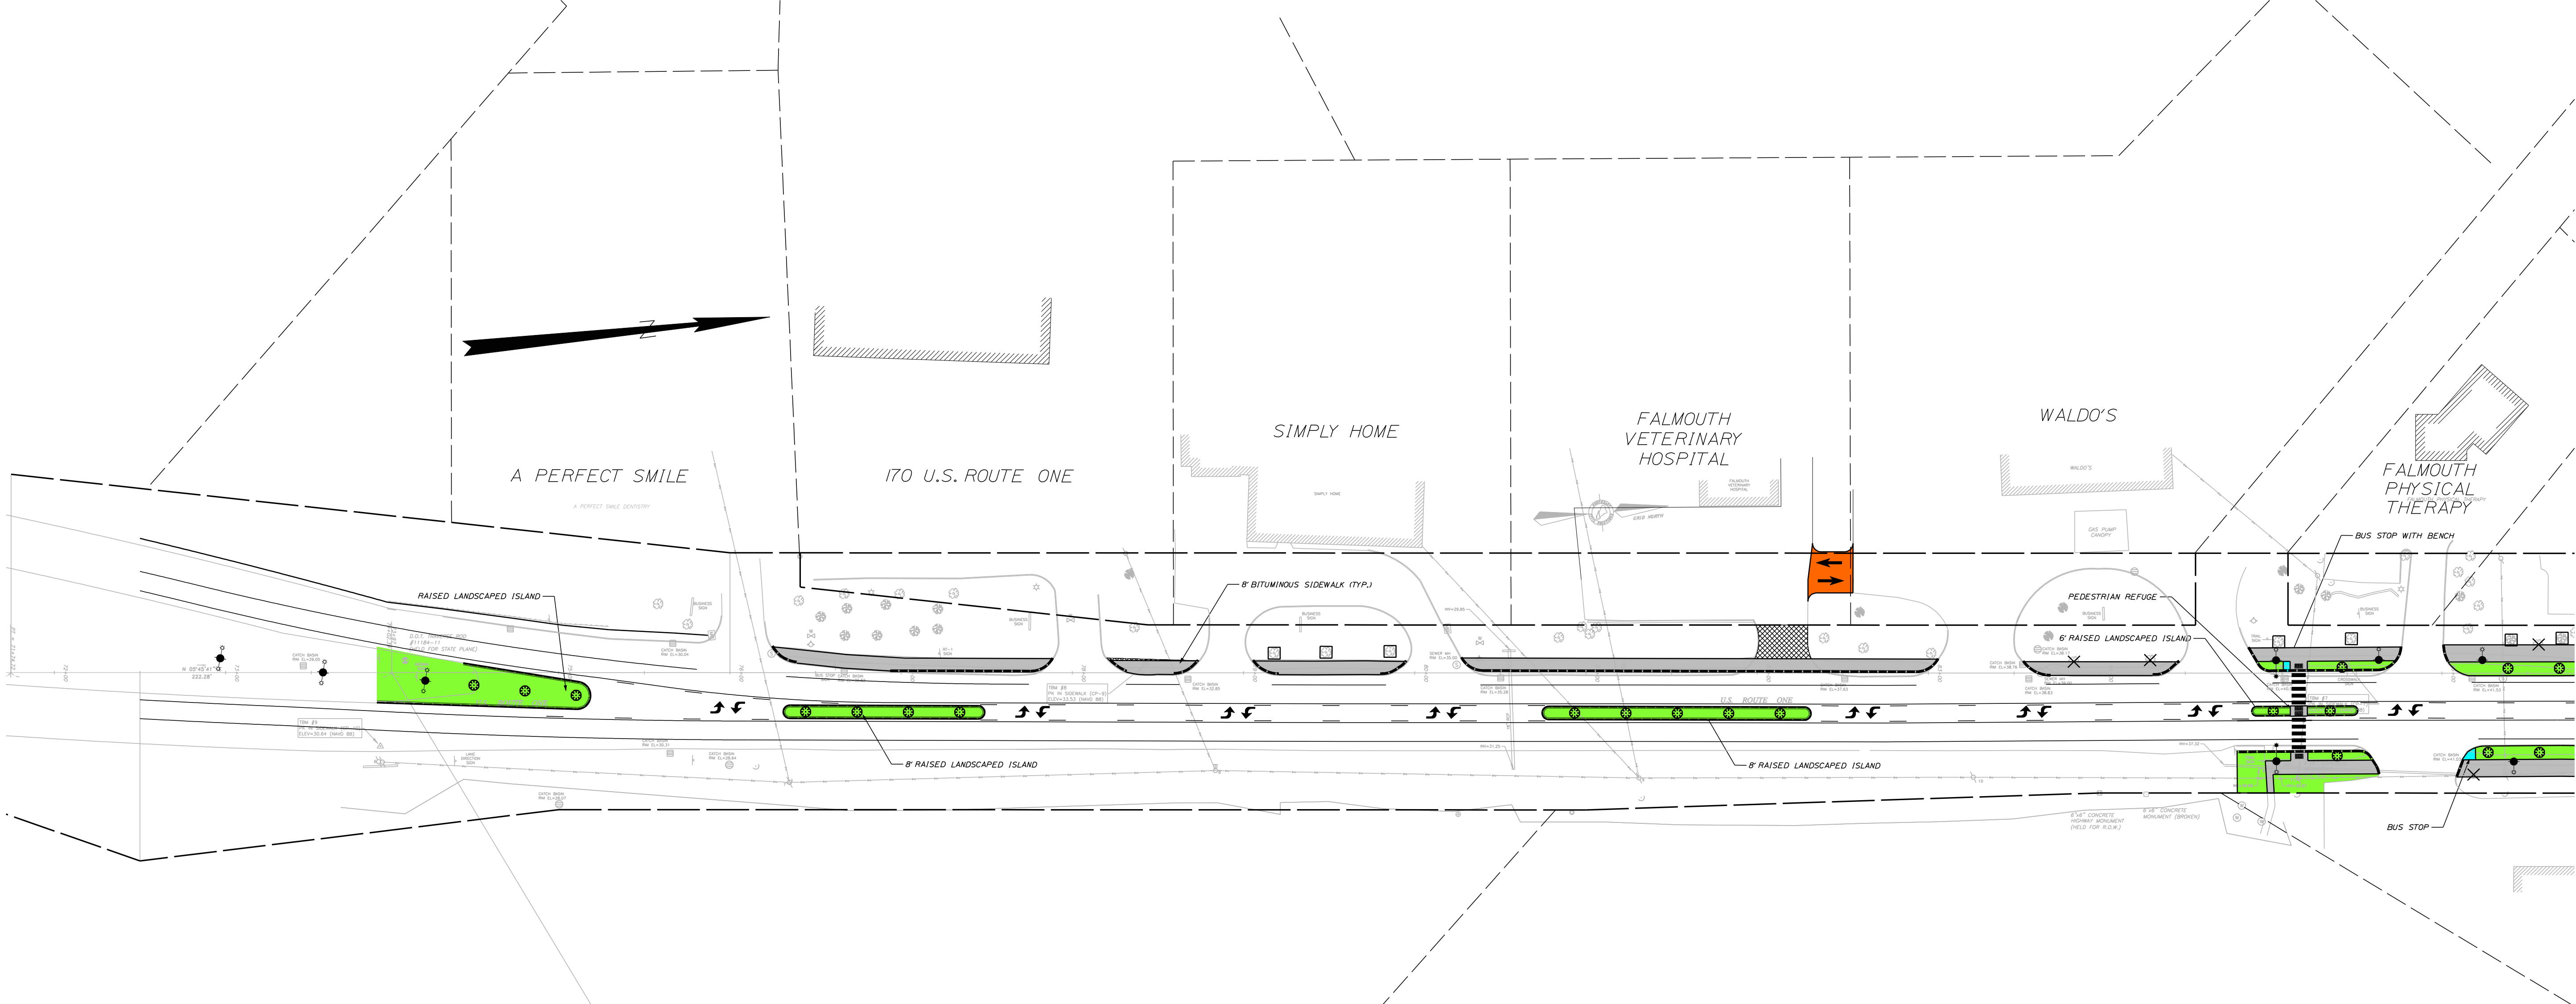

LEGEND

- SAVE - FIELD VERIFY
- TREE/SHRUB TO BE REMOVED
- EXISTING COBRA STREET LIGHT
- PROPOSED MAST ARM W/STREET LIGHT
- PROPOSED PEDESTRIAN LIGHT
- PROPOSED DBL. GATEWAY LIGHT
- PROPOSED PED./STREET LIGHT
- RELOCATED/PROPOSED CURB

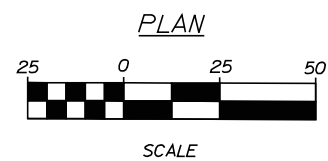

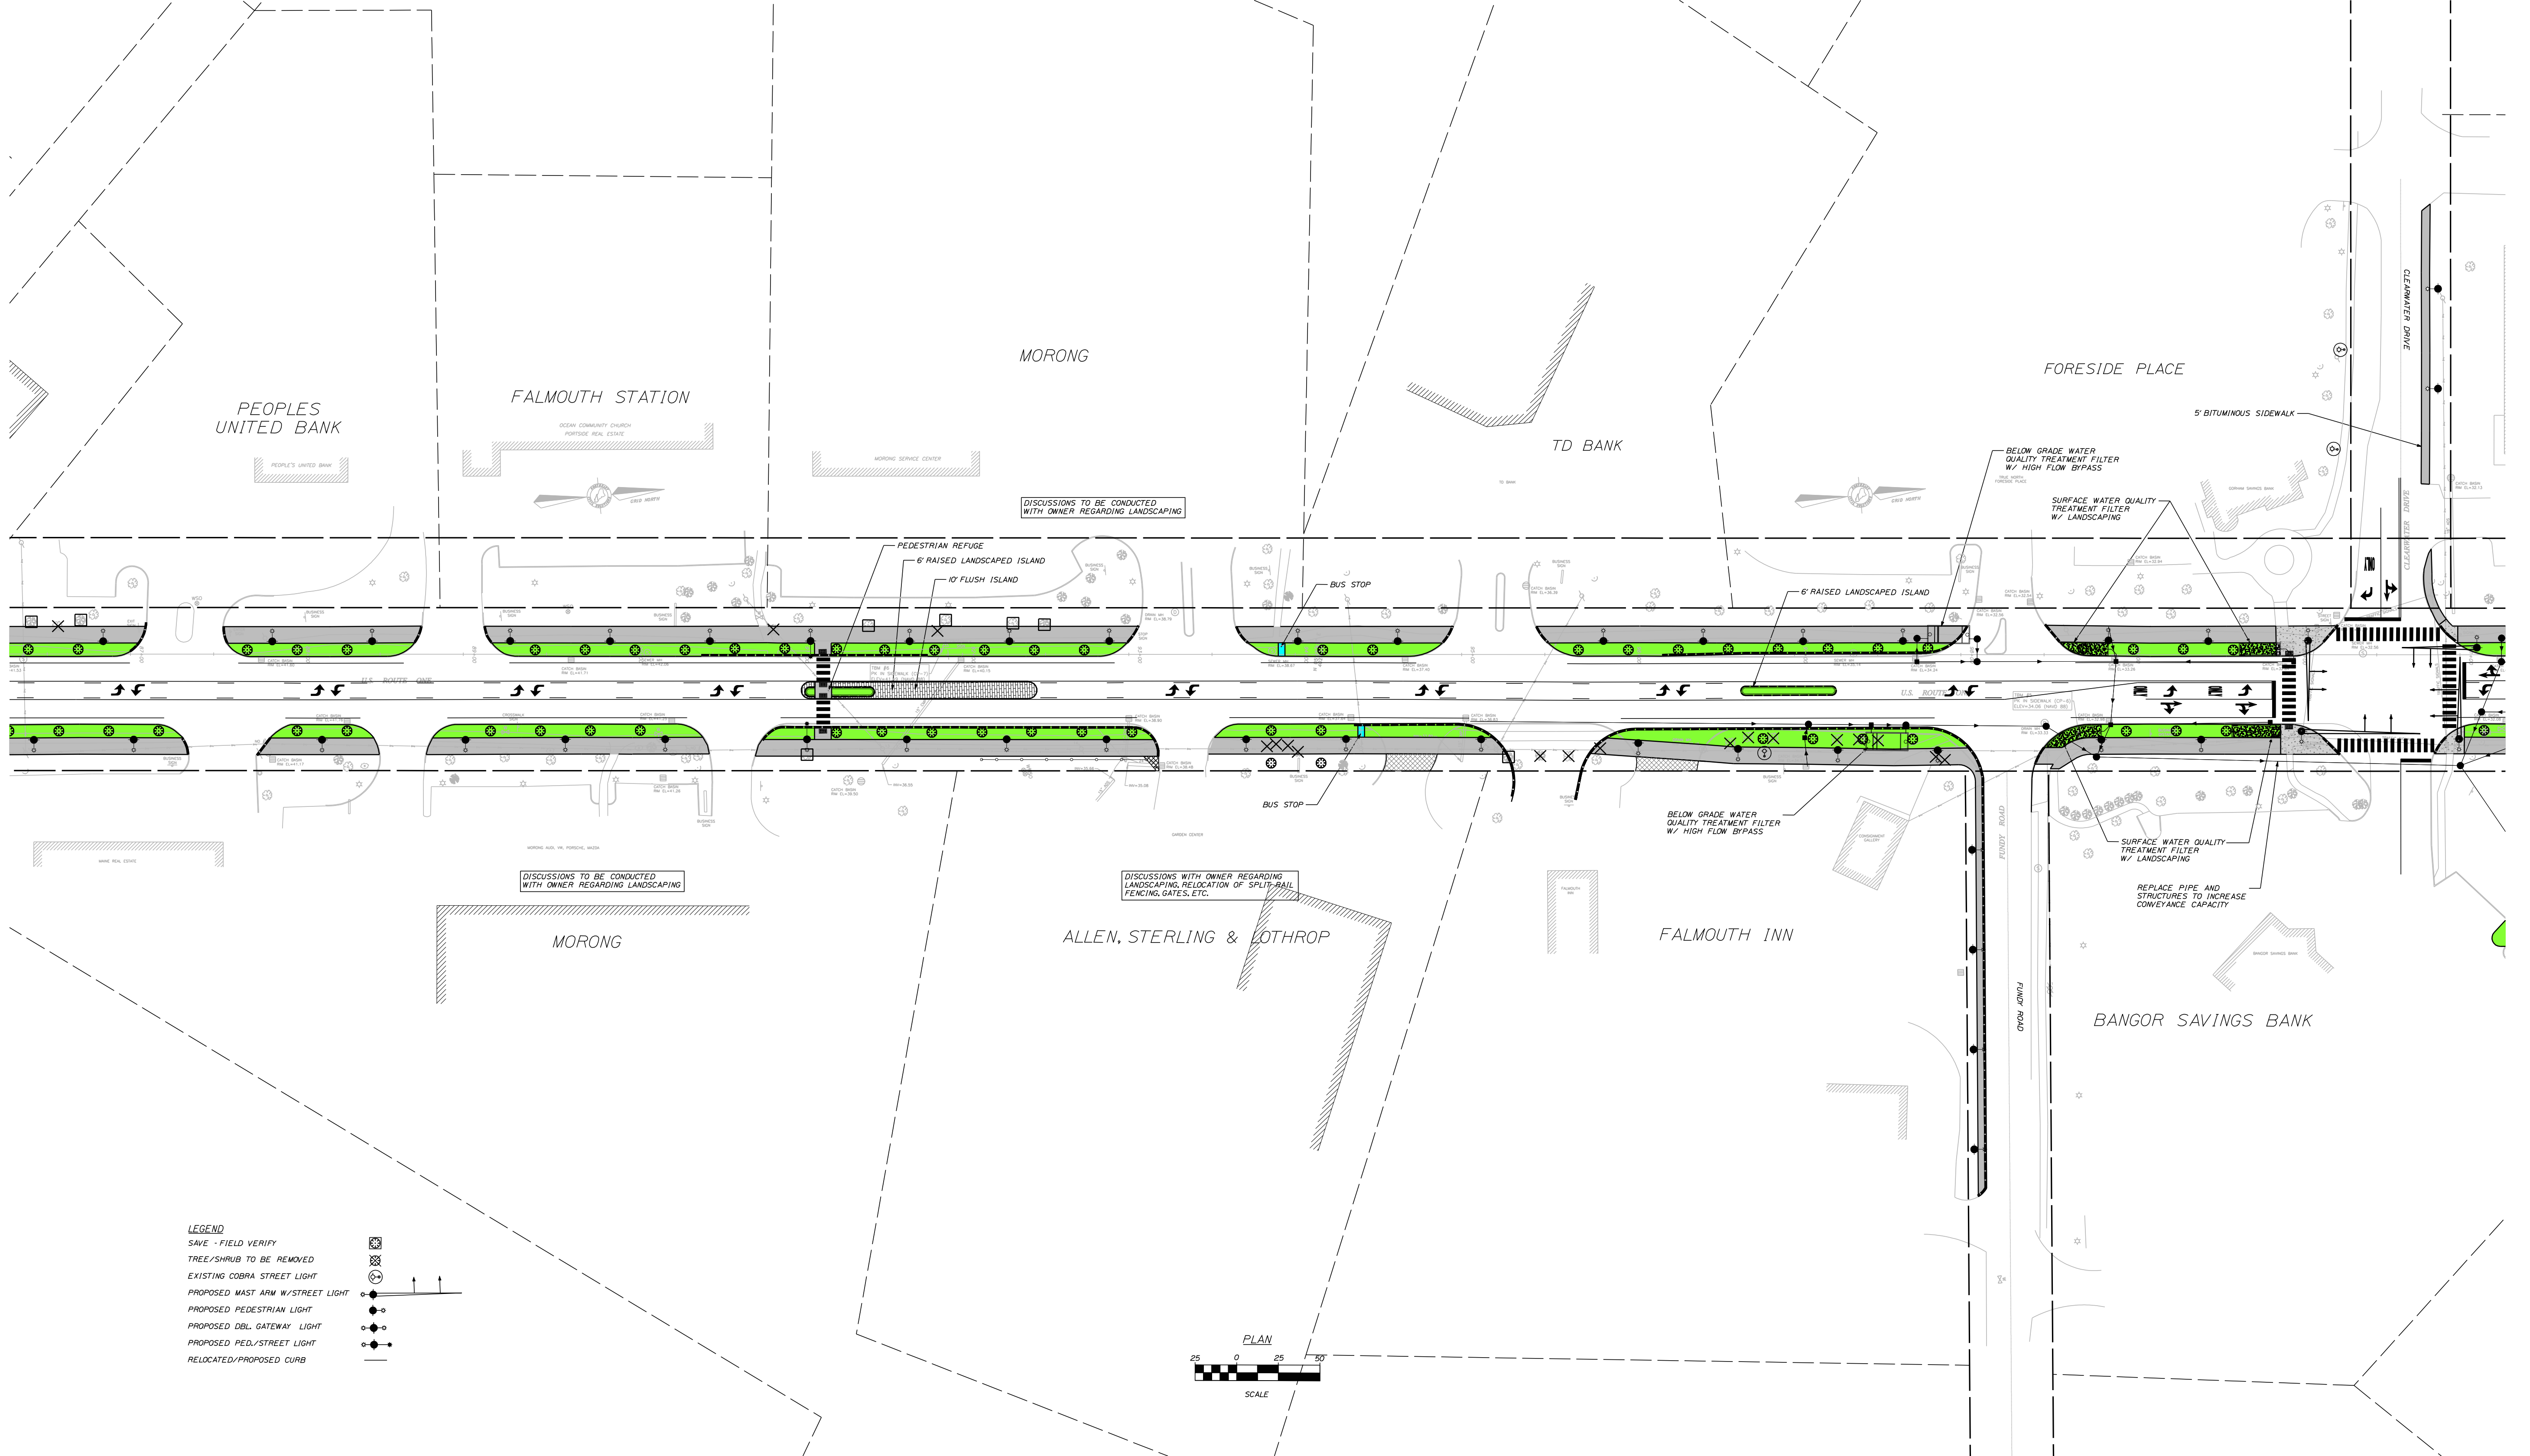

PEOPLES
UNITED BANK

FALMOUTH STATION

MORONG

TD BANK

FORESIDE PLACE

5' BITUMINOUS SIDEWALK

CLEVERLY DRIVE

DRIVE

DISCUSSIONS TO BE CONDUCTED
WITH OWNER REGARDING LANDSCAPING

PEDESTRIAN REFUGE

6' RAISED LANDSCAPED ISLAND

10' FLUSH ISLAND

BUS STOP

6' RAISED LANDSCAPED ISLAND

SURFACE WATER QUALITY
TREATMENT FILTER
W/ LANDSCAPING

BELOW GRADE WATER
QUALITY TREATMENT FILTER
W/ HIGH FLOW BYPASS

SURFACE WATER QUALITY
TREATMENT FILTER
W/ LANDSCAPING

REPLACE PIPE AND
STRUCTURES TO INCREASE
CONVEYANCE CAPACITY

BELOW GRADE WATER
QUALITY TREATMENT FILTER
W/ HIGH FLOW BYPASS

DISCUSSIONS WITH OWNER REGARDING
LANDSCAPING, RELOCATION OF SPLIT-RAIL
FENCING, GATES, ETC.

ALLEN, STERLING & LOTHROP

FALMOUTH INN

BANGOR SAVINGS BANK

LEGEND

SAVE - FIELD VERIFY

TREE/SHRUB TO BE REMOVED

EXISTING COBRA STREET LIGHT


PROPOSED MAST ARM W/STREET LIGHT

PROPOSED PEDESTRIAN LIGHT

PROPOSED DBL. GATEWAY LIGHT

PROPOSED PED./STREET LIGHT

RELOCATED/PROPOSED CURB

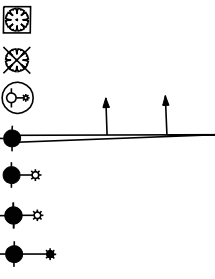

PLAN



SCALE



LEGEND

- SAVE - FIELD VERIFY
- TREE/SHRUB TO BE REMOVED
- EXISTING COBRA STREET LIGHT
- PROPOSED MAST ARM W/STREET LIGHT
- PROPOSED PEDESTRIAN LIGHT
- PROPOSED DBL. GATEWAY LIGHT
- PROPOSED PED./STREET LIGHT
- RELOCATED/PROPOSED CURB

