



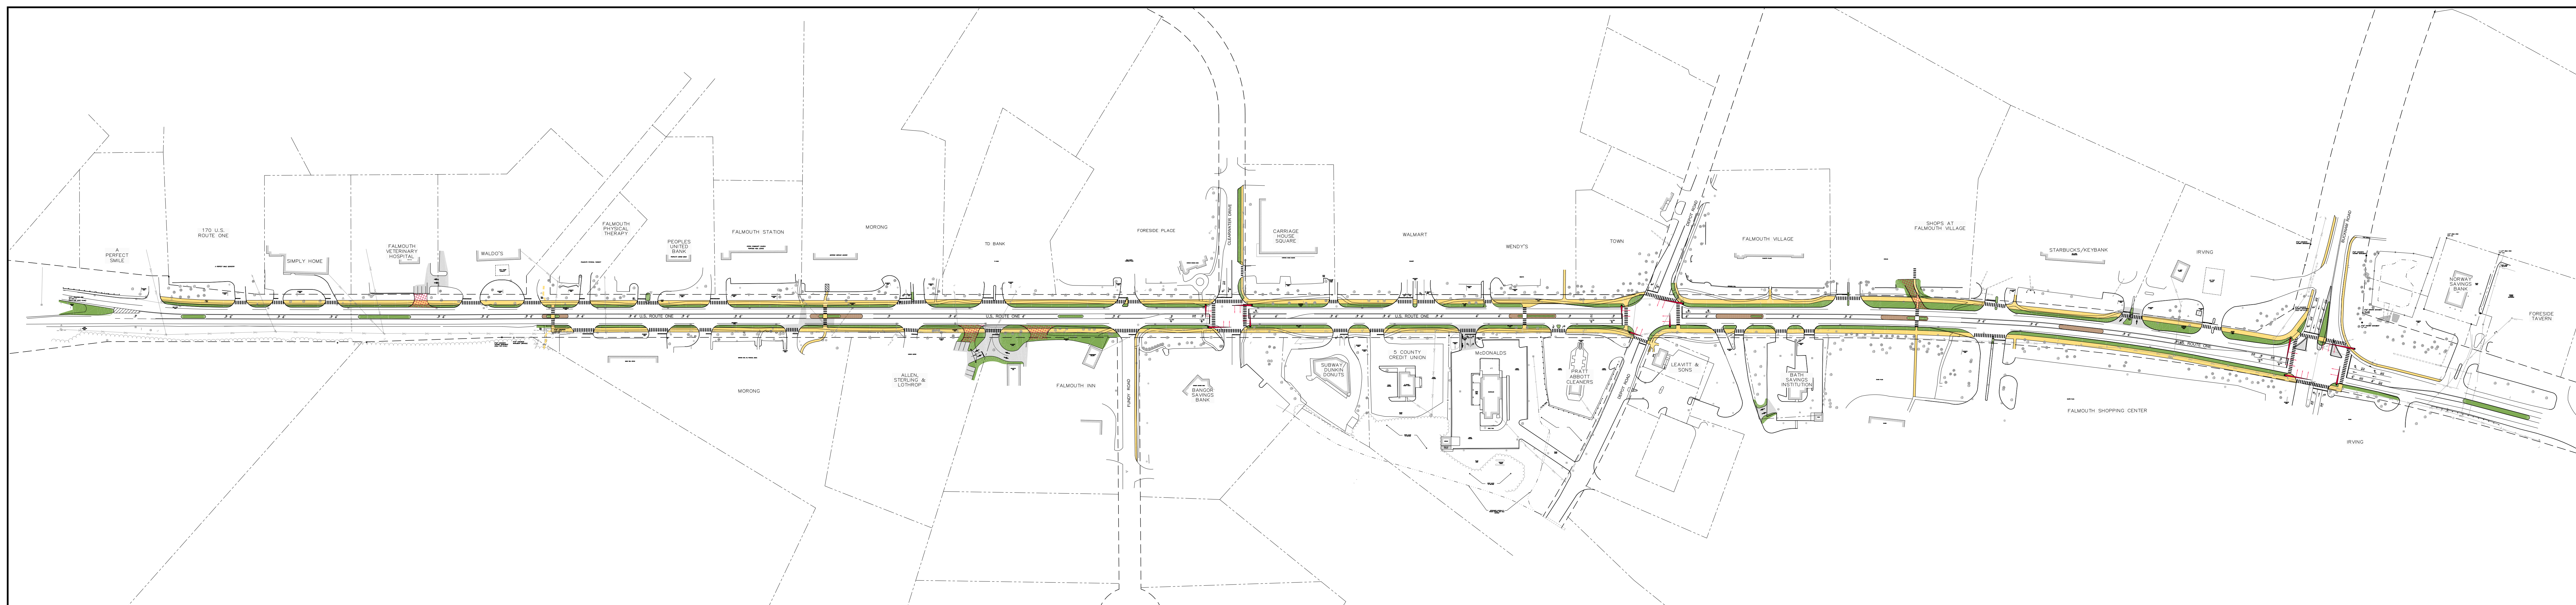

**ROUTE 1 INFRASTRUCTURE PROJECT
FALMOUTH, MAINE**

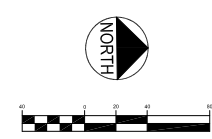

ES&P ENGINEERS & PLANNERS, INC.
1000 STATE ST. SUITE 200
PORTLAND, ME 04101
TEL: 207.774.1100
WWW.ESANDP.COM

