


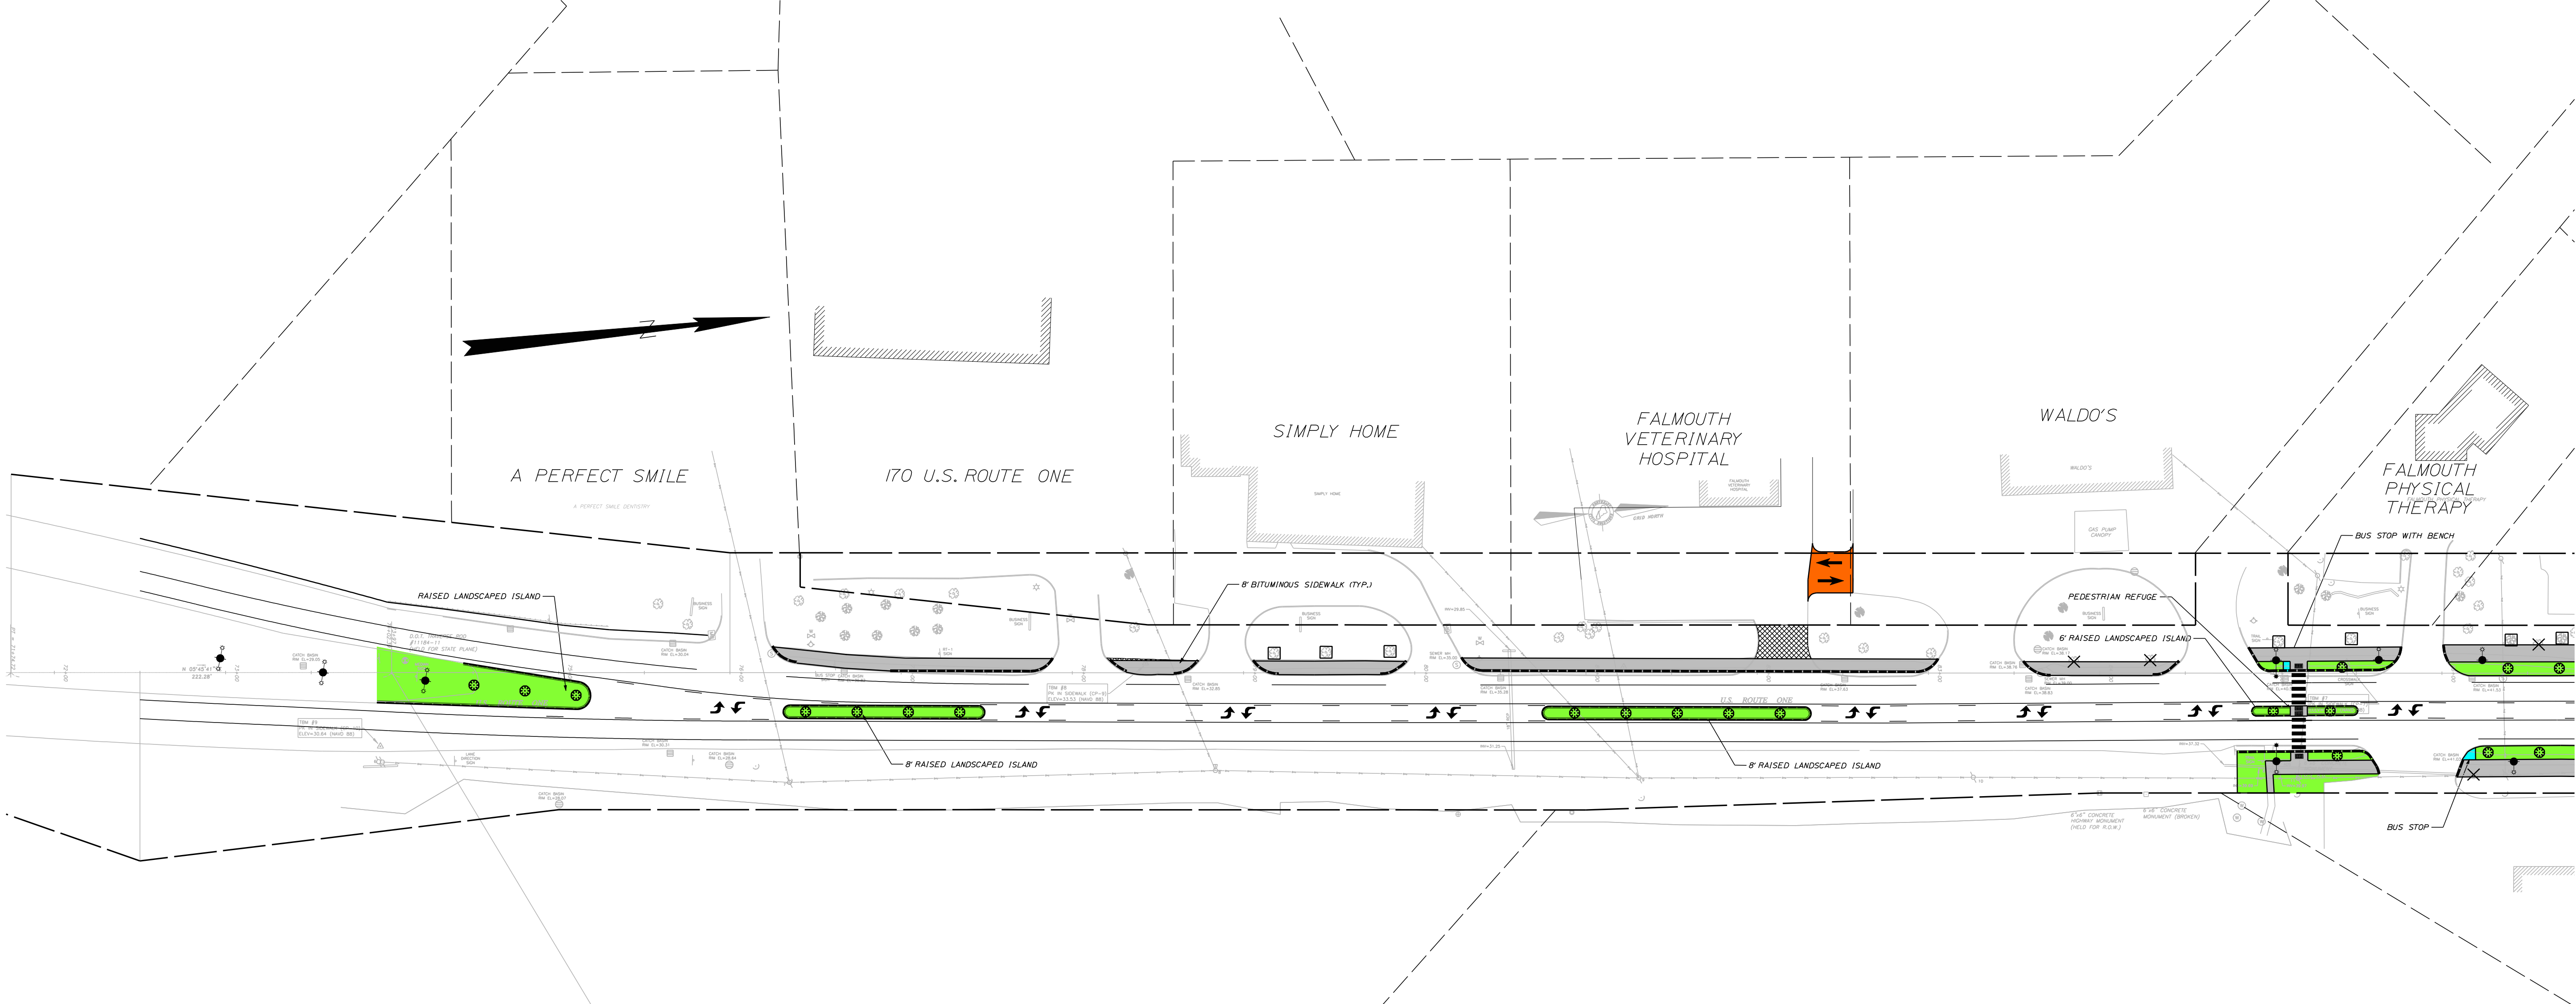

- LEGEND**
- SAVE - FIELD VERIFY
 - TREE/SHRUB TO BE REMOVED
 - EXISTING COBRA STREET LIGHT
 - PROPOSED MAST ARM W/STREET LIGHT
 - PROPOSED PEDESTRIAN LIGHT
 - PROPOSED DBL. GATEWAY LIGHT
 - PROPOSED PED./STREET LIGHT
 - RELOCATED/PROPOSED CURB

