



MATURE SARGENT CHERRY
SPRING



MATURE BOWHALL MAPLE
FALL COLOR



PRINCETON ELM
FALL COLOR



KATSURA TREE
FALL COLOR




20 YEAR OLD GINKGO
FALL COLOR



MATURE SARGENT CHERRY
SPRING



MATURE BOWHALL MAPLE
FALL COLOR

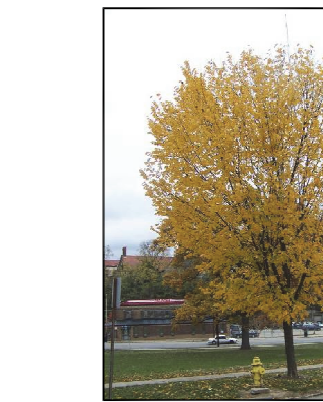

PRINCETON ELM
FALL COLOR



KATSURA TREE
FALL COLOR



20 YEAR OLD GINKGO
FALL COLOR



MATURE SARGENT CHERRY
SPRING



MATURE BOWHALL MAPLE
FALL COLOR




PRINCETON ELM
FALL COLOR



KATSURA TREE
FALL COLOR




20 YEAR OLD GINKGO
FALL COLOR

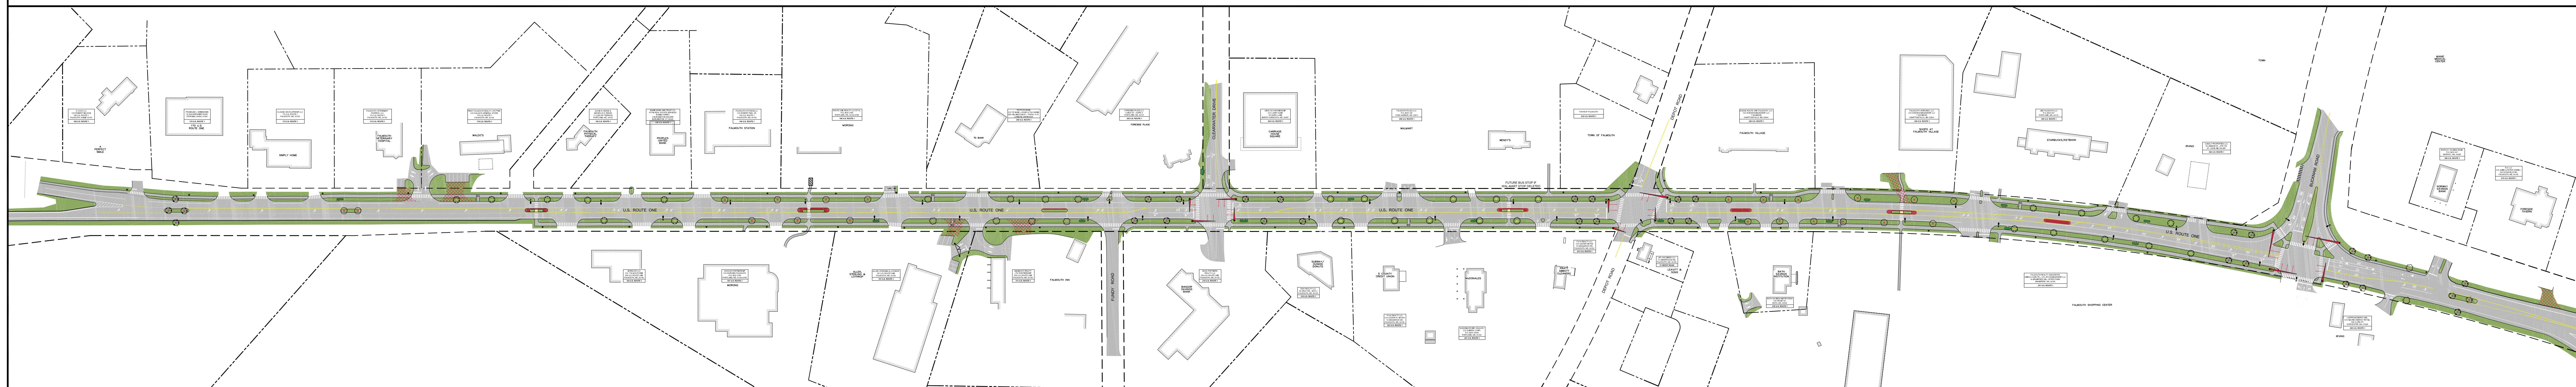


ROUTE 1 INFRASTRUCTURE PROJECT FALMOUTH, MAINE

LIGHTING KEY
● STREET LIGHT
■ PEDESTRIAN LIGHT

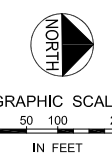

GRAPHIC SCALE
0 50 100 200
FEET

FST
FAY, SPOFFORD & THORNDIKE, INC.
ENGINEERS - PLANNERS - SCIENTISTS
700 MAIN ST. SUITE 200 PORTLAND, ME 04101

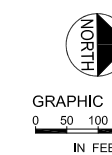

GRAPHIC SCALE
0 50 100 200
FEET