


FRONT ELEVATION

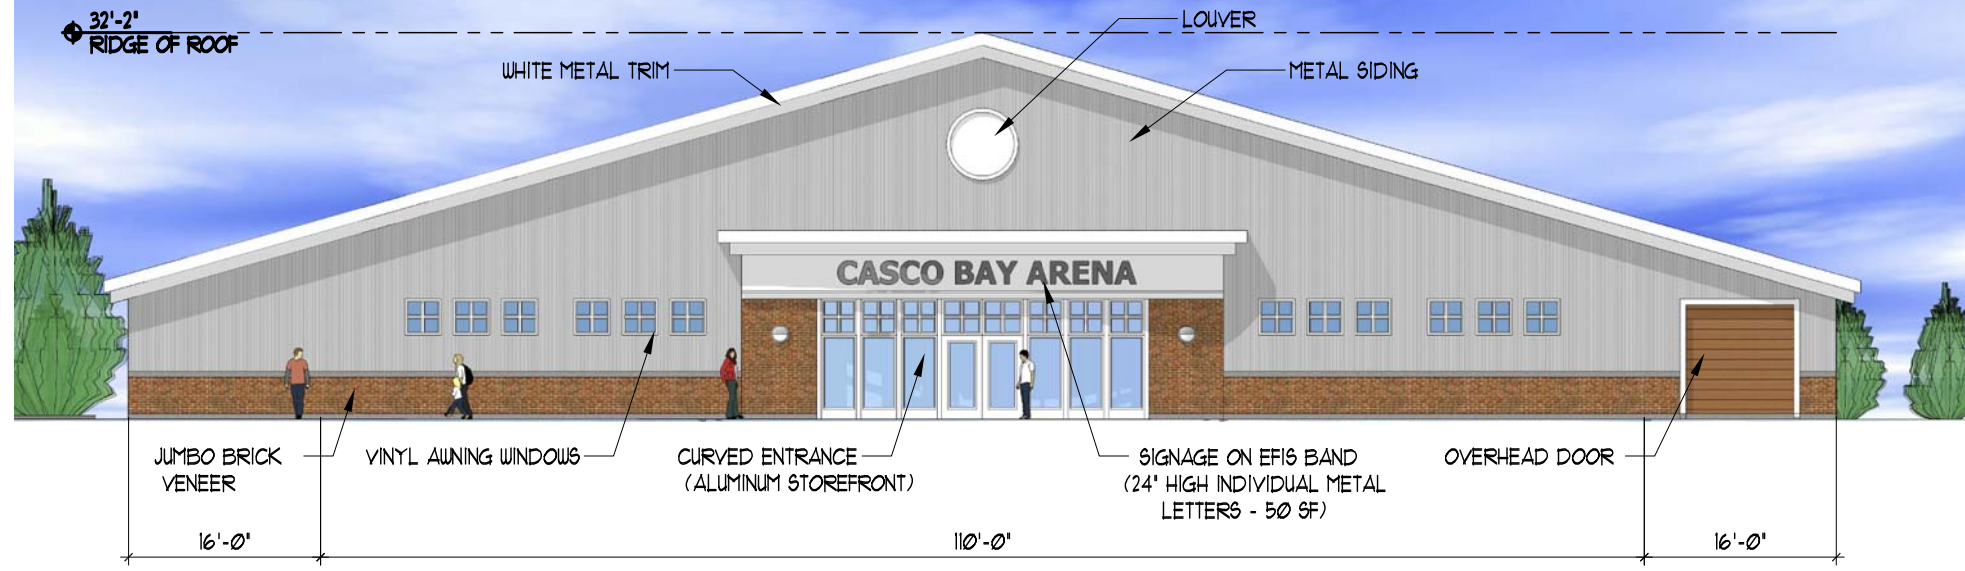

REAR ELEVATION

