

CASCO BAY HOCKEY ASSOCIATION
RINK PROJECT
FALMOUTH, MAINE

No.	Revision	Date:
△		
△		
△		
△		


revisions:
date: APRIL 9 2014
scale: As Noted
drawn: XX
checked: XX

L1.0

LANDSCAPE PLAN

ID	BOTANICAL NAME	COMMON NAME	QTY	SIZE
DECIDUOUS TREES				
AC	AMELANCHIER CANADENSIS	SERVICEBERRY	12	10"-12'
AR	ACER RUBRUM	RED MAPLE 'SUNSET'	12	3" CAL.
SHRUBS / PERENNIALS				
VA	VACCINIUM ANGUSTIFOLIUM	LOWBUSH BLUEBERRY	560	2 GAL.
BS	ILEX VERTICILLATA	WINTERBERRY	80	3-4'

MATERIALS LEGEND	
HARDSCAPE	
	BITUMINOUS DRIVEWAY / PARKING AREA
	BITUMINOUS SIDEWALK
	CONCRETE PAVEMENT
	BOLLARD LIGHT
	BICYCLE PARKING
	CIRCULAR BENCH / PLANTER
PLANTS	
	LAWN
	PROPOSED DECIDUOUS TREE
	PROPOSED EVERGREEN TREE
	PROPOSED SHRUB
	PERENNIAL PLANTING BED
	EX. EVERGREEN TREE

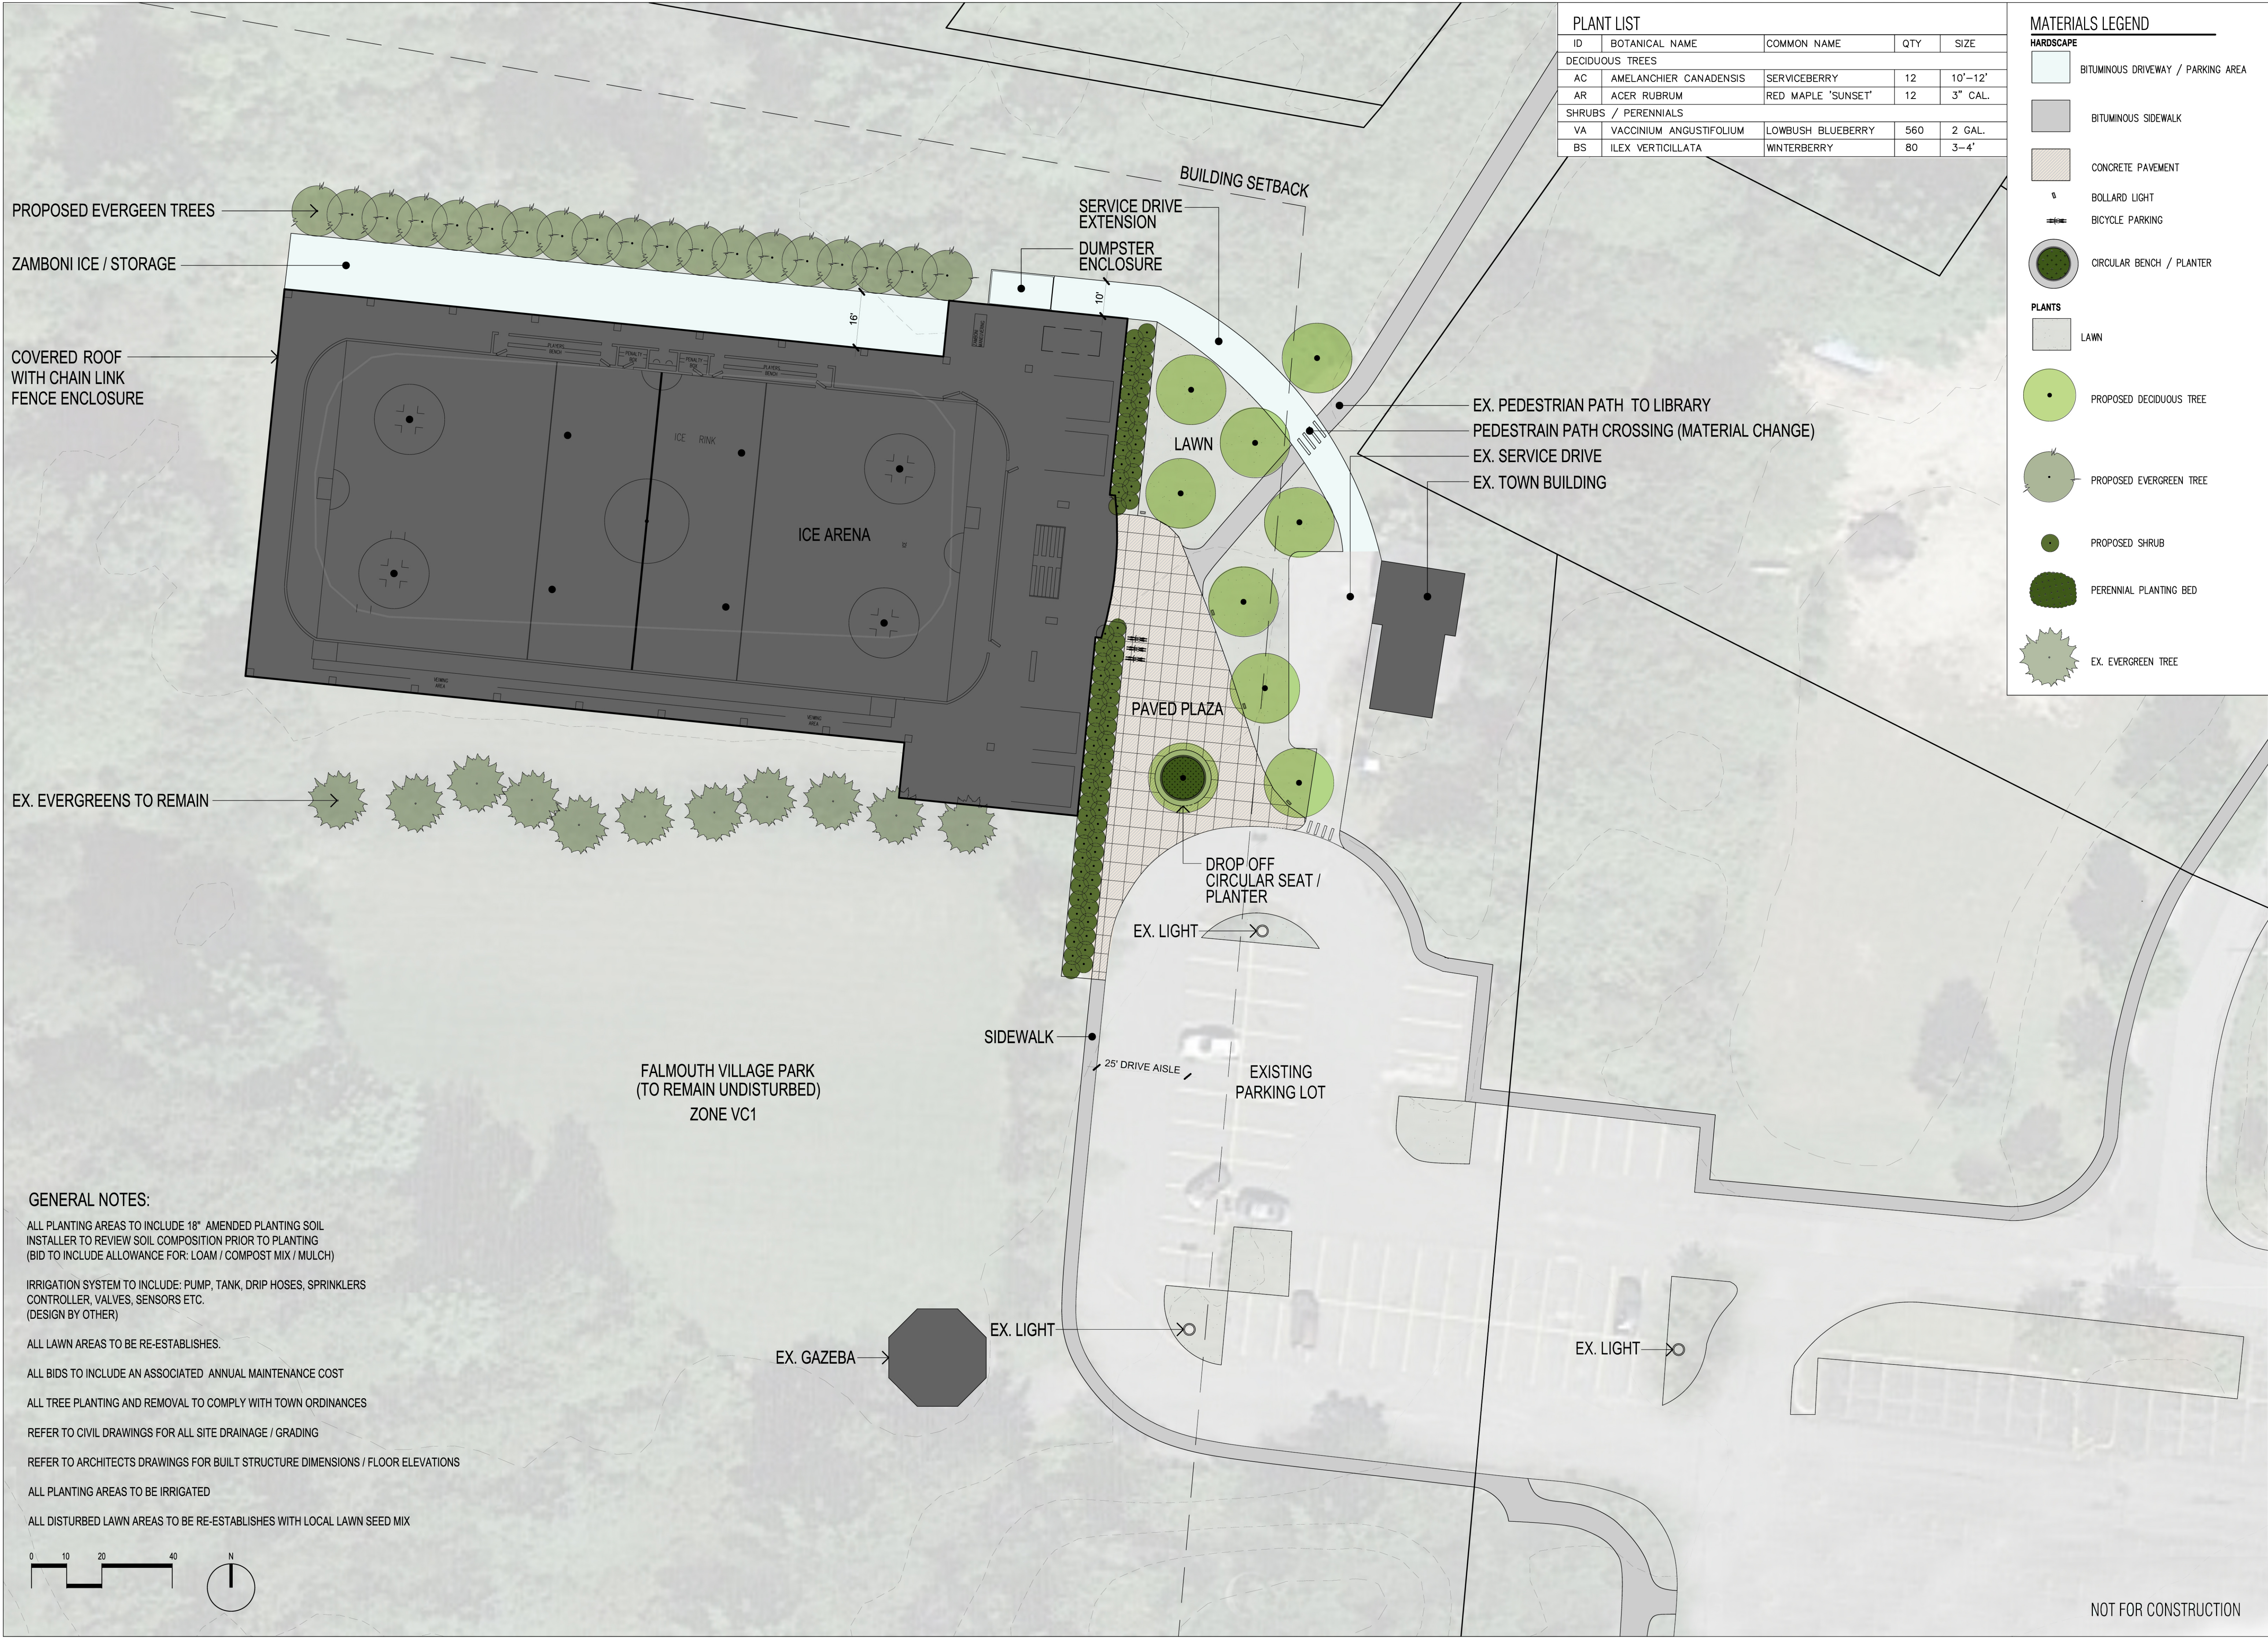

GENERAL NOTES:

ALL PLANTING AREAS TO INCLUDE 18" AMENDED PLANTING SOIL
INSTALLER TO REVIEW SOIL COMPOSITION PRIOR TO PLANTING
(BID TO INCLUDE ALLOWANCE FOR: LOAM / COMPOST MIX / MULCH)

IRRIGATION SYSTEM TO INCLUDE: PUMP, TANK, DRIP HOSES, SPRINKLERS
CONTROLLER, VALVES, SENSORS ETC.
(DESIGN BY OTHER)

ALL LAWN AREAS TO BE RE-ESTABLISHES.

ALL BIDS TO INCLUDE AN ASSOCIATED ANNUAL MAINTENANCE COST


ALL TREE PLANTING AND REMOVAL TO COMPLY WITH TOWN ORDINANCES

REFER TO CIVIL DRAWINGS FOR ALL SITE DRAINAGE / GRADING

REFER TO ARCHITECTS DRAWINGS FOR BUILT STRUCTURE DIMENSIONS / FLOOR ELEVATIONS

ALL PLANTING AREAS TO BE IRRIGATED

ALL DISTURBED LAWN AREAS TO BE RE-ESTABLISHES WITH LOCAL LAWN SEED MIX

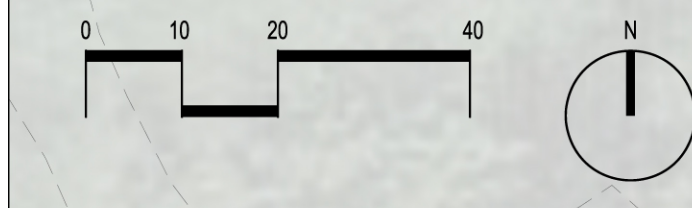

NOT FOR CONSTRUCTION