

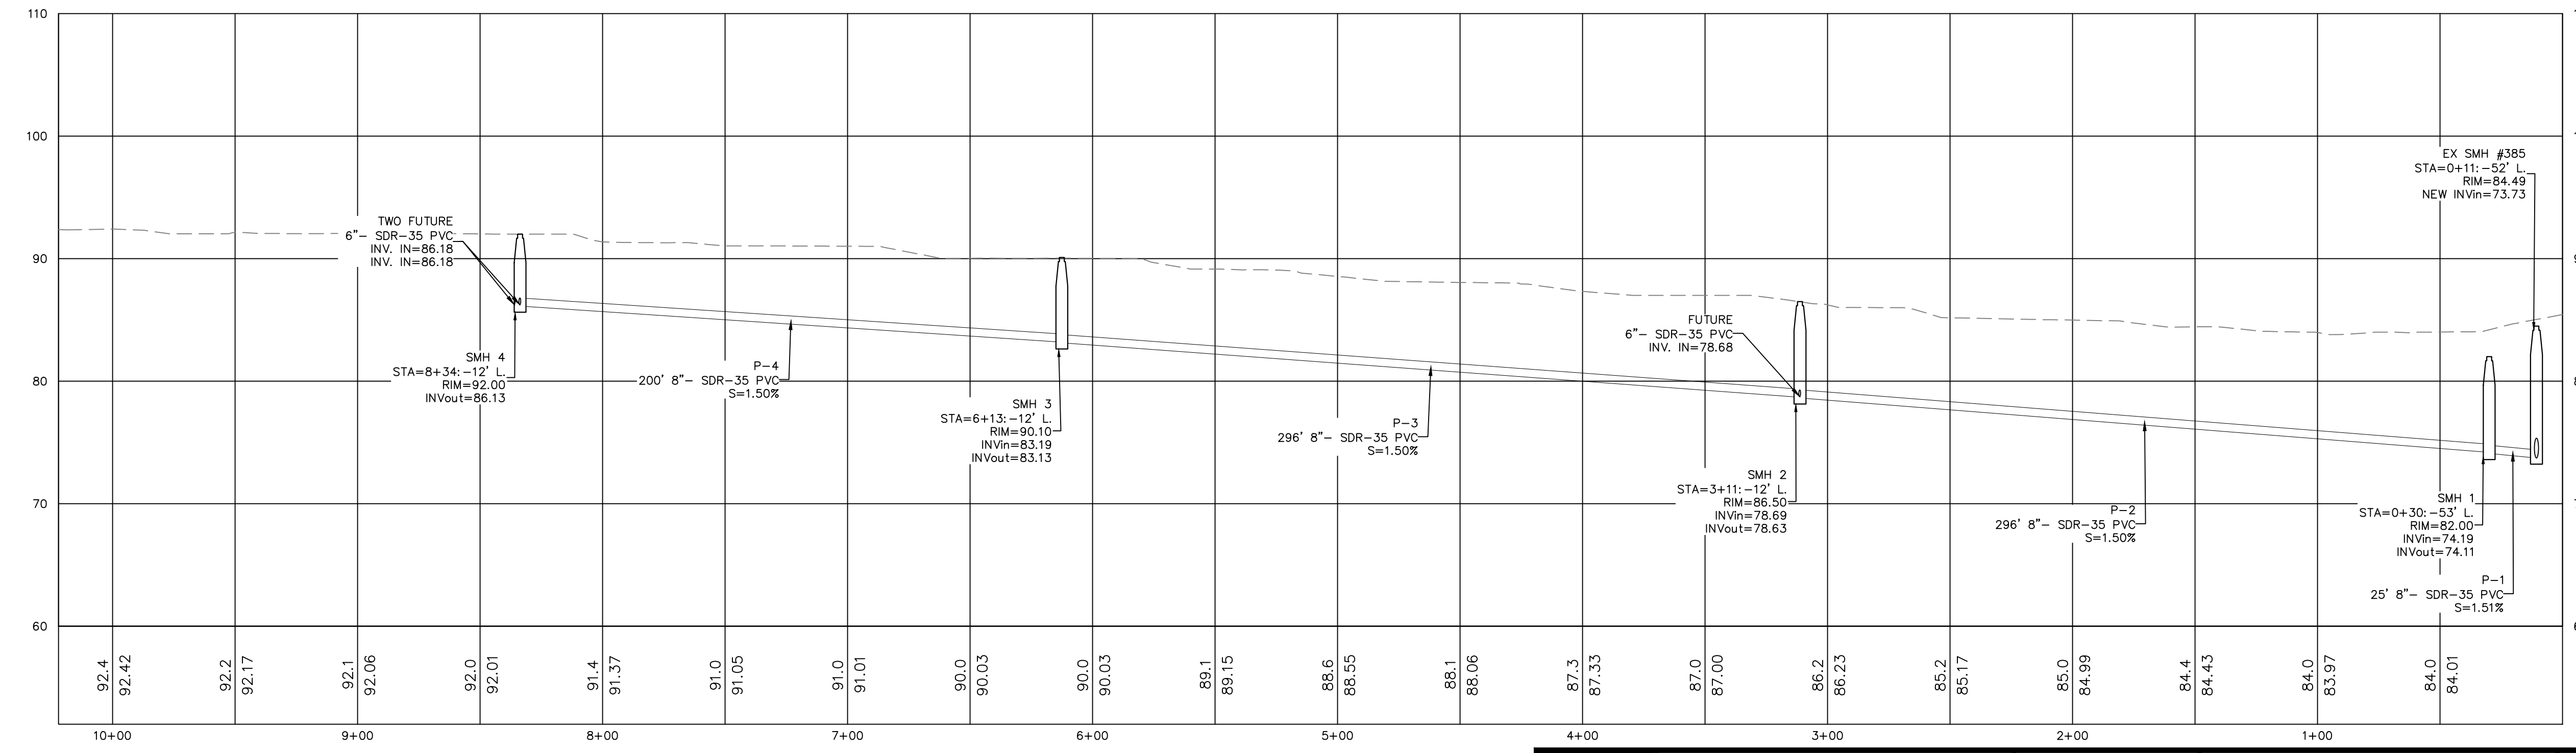


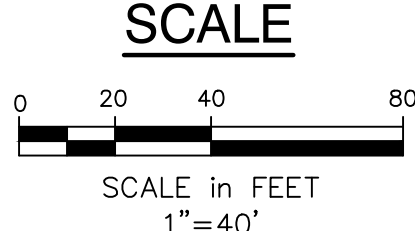


NORTH

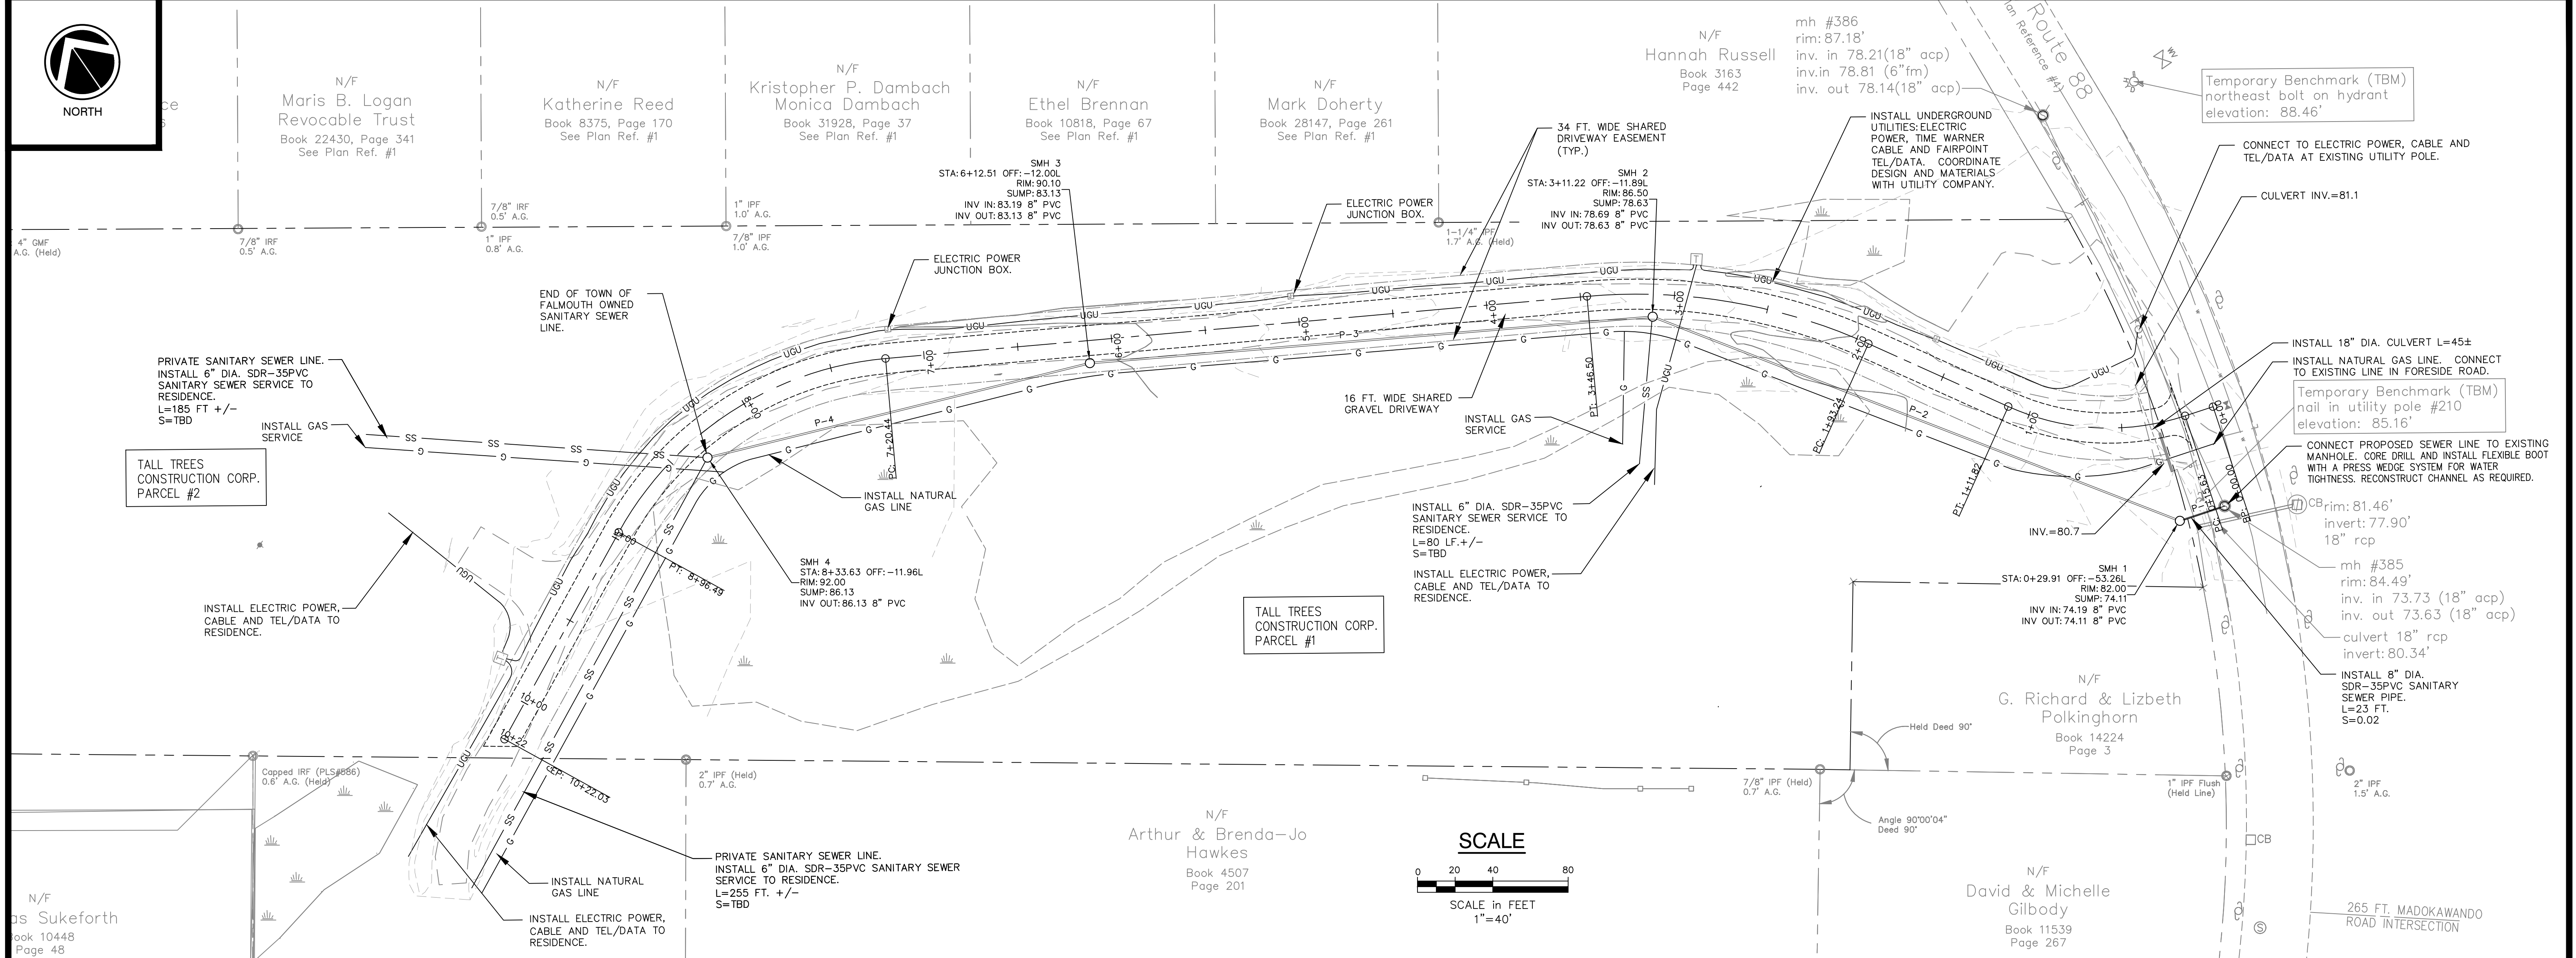

SCALE:
 HORIZONTAL: 1" = 40'
 VERTICAL: 1" = 8'

REV	DATE	DESCRIPTION

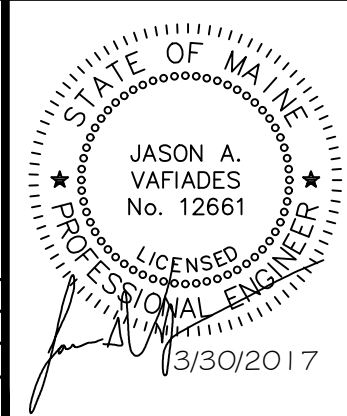

**SHARED DRIVEWAY
 FALMOUTH, MAINE
 SITE UTILITY LAYOUT AND
 SEWER PLAN & PROFILE**

TALL TREES DEVELOPMENT
 30 PRESERVATION DRIVE
 FALMOUTH, MAINE 04105

Atlantic Resource Consultants
 541 US Route One
 Freeport, ME 04032
 Tel: 207.869.9050

DRAWN: MPV DATE: MARCH 30, 2017
 DESIGNED: JAV SCALE: AS SHOWN
 CHECKED: JAV JOB NO: 17-007
 FILE NAME:
 SHEET: C-200