
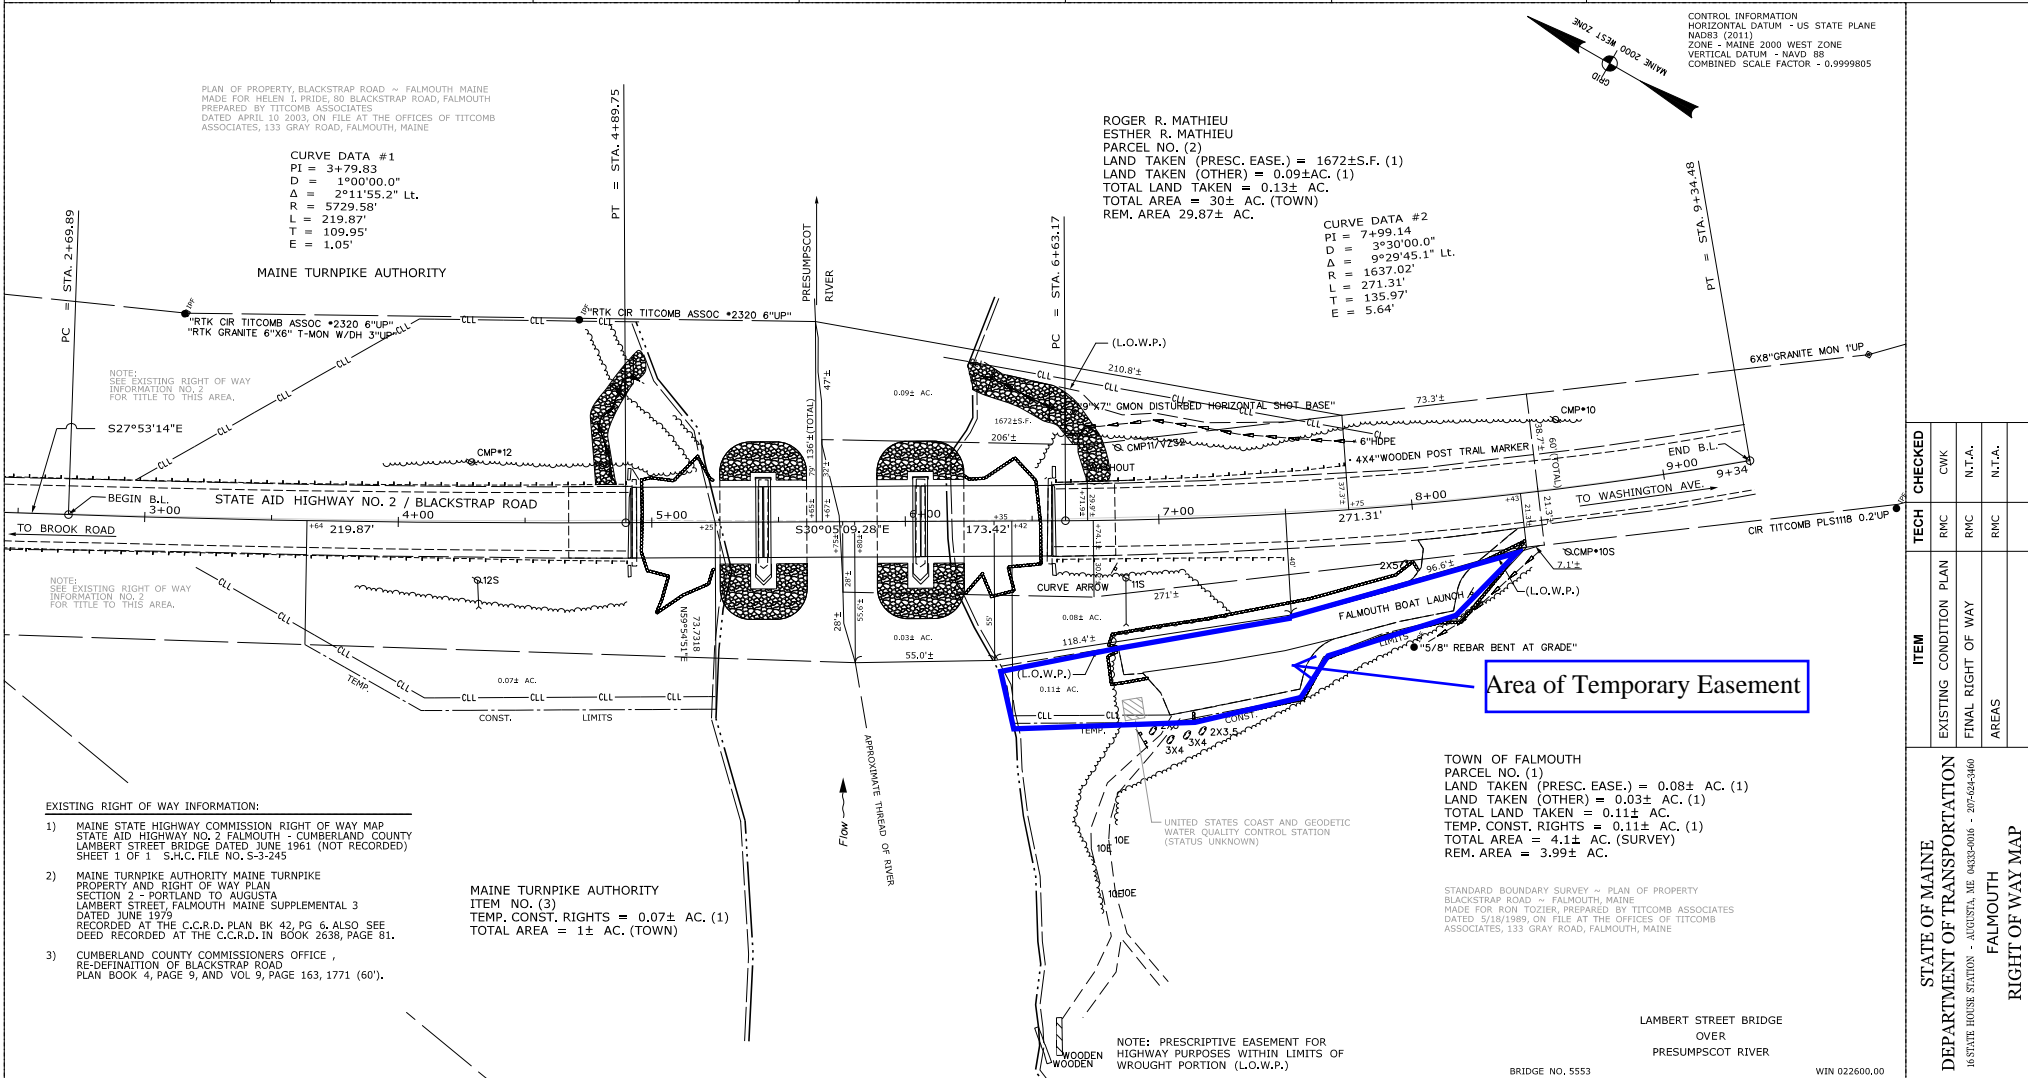


PLAN LEGEND

Town, County, State	New R/W Along Existing R/W	Building	Cleaning Limit Line	Sanitary Sewer	Existing	Proposed	Traveled Way	Cut Line	Fill Line	STATE OF MAINE REGISTRY OF DEEDS	THIS PLAN WAS PREPARED IN CONNECTION WITH THE DEPARTMENT'S ACQUISITION OF REAL PROPERTY FOR TRANSPORTATION PURPOSES. IT CANNOT BE USED TO ESTABLISH LEGAL BOUNDARIES BETWEEN ADJUTING PROPERTY OWNERS.
Approx. Property Lines	Building	Tree	Clearing Limit Line	Telephone Line	Existing	Proposed	Ditch	Stone Wall	Retaining Wall	COUNTY RECEIVED	
Limits of Wrought Portion	Tree	Water Edge	Bush Line	Electric Line	Existing	Proposed	Catch Basin	Monument	Traverse Point	at _____ M and recorded in	
Control of Access	Water Edge	Ledge	Rock/Boulder	Underdrain Line	Existing	Proposed	Manhole	Iron Rod Found	Pipe Found	Plan Book _____ Page _____	
New Right of Way	Fence	Fence	Flag Pole	Gas Line	Existing	Proposed	Sewer Manhole	Replacement Pin Set	Pipe Found	Attest: _____ REGISTER	
New Easement	Sign	Well	Mailbox	Guardrail	Existing	Proposed	Utility Pole				
New Temporary Rights				Culvert	Existing	Proposed	Fire Hydrant				
New R/W Within Existing R/W					Existing	Proposed	Curbing				

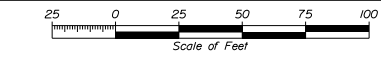

ITEM	CHECKED	TECH	
		RVC	CKW
EXISTING CONDITION PLAN		RVC	CKW
FINAL RIGHT OF WAY AREAS		RVC	N.T.A.
		RVC	N.T.A.

STATE OF MAINE
DEPARTMENT OF TRANSPORTATION
16 STATE HOUSE STATION - AUGUSTA, ME 04333-0016 - 207-624-3460
FALMOUTH
RIGHT OF WAY MAP

REVISIONS				PLAN FILED IN PLAN BOOK				PAGE				COUNTY RECORD			
NO.	DATE	DESCRIPTION	BY	NO.	GRANTOR	INSTRUMENT	DATE	BOOK	PAGE	INSTRUMENT	DATE	BOOK	PAGE		

STATE AID HIGHWAY NO. 2
BLACKSTRAP ROAD
FALMOUTH CUMBERLAND COUNTY
FEDERAL AID PROJECT NO. STP-2260(000)

SHEET NUMBER
1
OF 4

To the best of my knowledge and belief the Highway Right of Way lines depicted hereon are based upon a survey conforming to the Standards of Practice promulgated by the Maine Board of Licensure for Professional Land Surveyors 02-360 CMR, Chapter 30; Exceptions: (1) No separate survey reports; (2) Monumentation only as shown on plan; See sheet X of this plan set for coordinates; (3) Other boundary lines, including lines between abutters are approximate and for general reference purposes only.

SEPTEMBER 2017
SCALE 1" = 25'
RIGHT-OF-WAY MAP
SHEET 1 OF 1
D.O.T. FILE NO. 3-625

Date: State

Username: User1

Division: Survey

Filename: File1