


Mason-Motz Expanded Parking

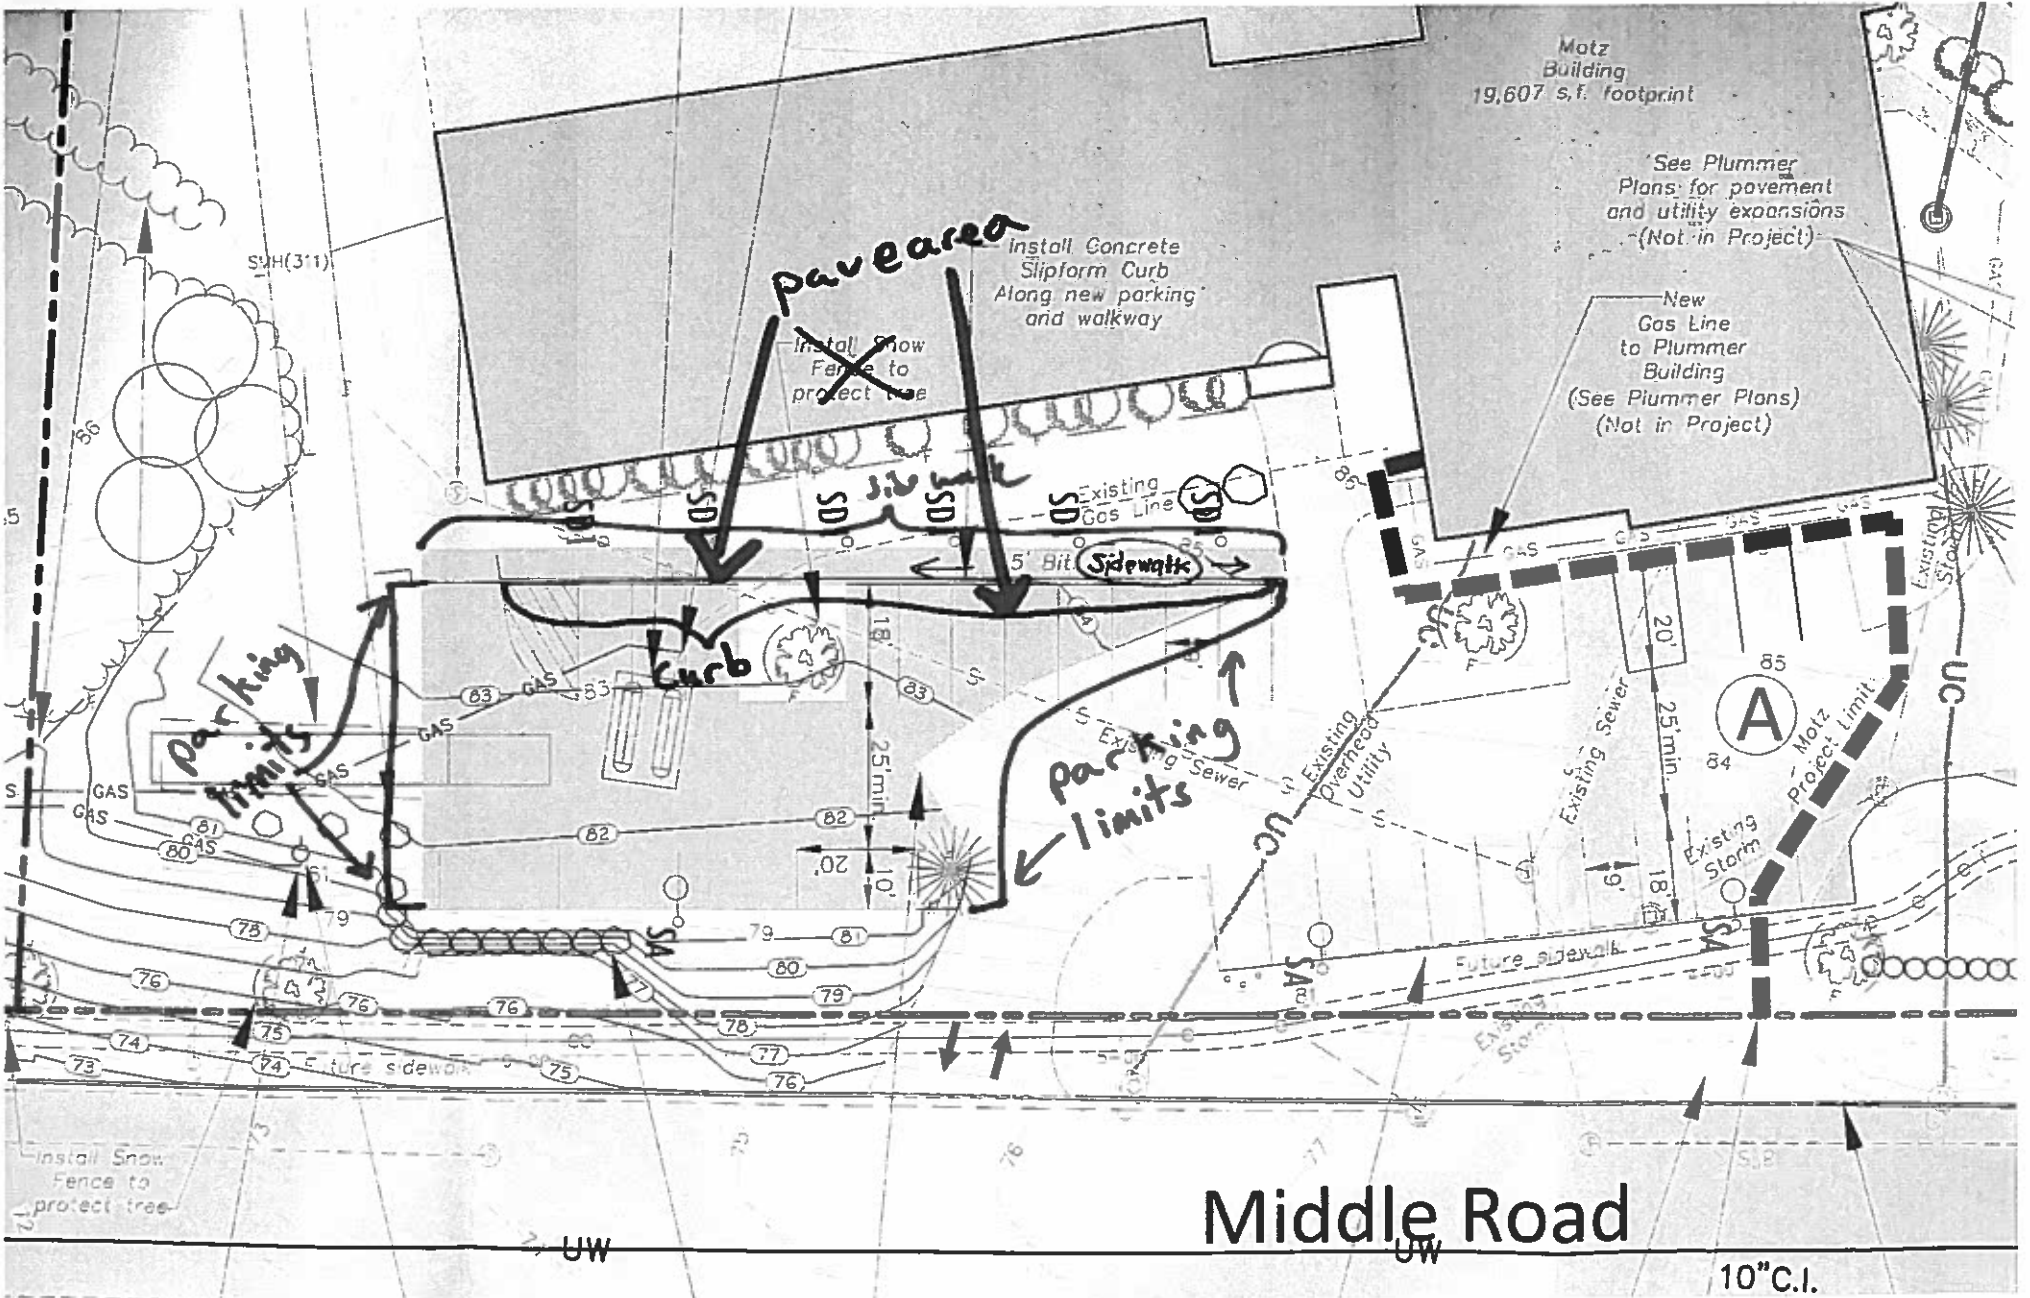

Middle Road

10" C.I.