


Town of Falmouth - Woodville Road Railroad Crossing Upgrades

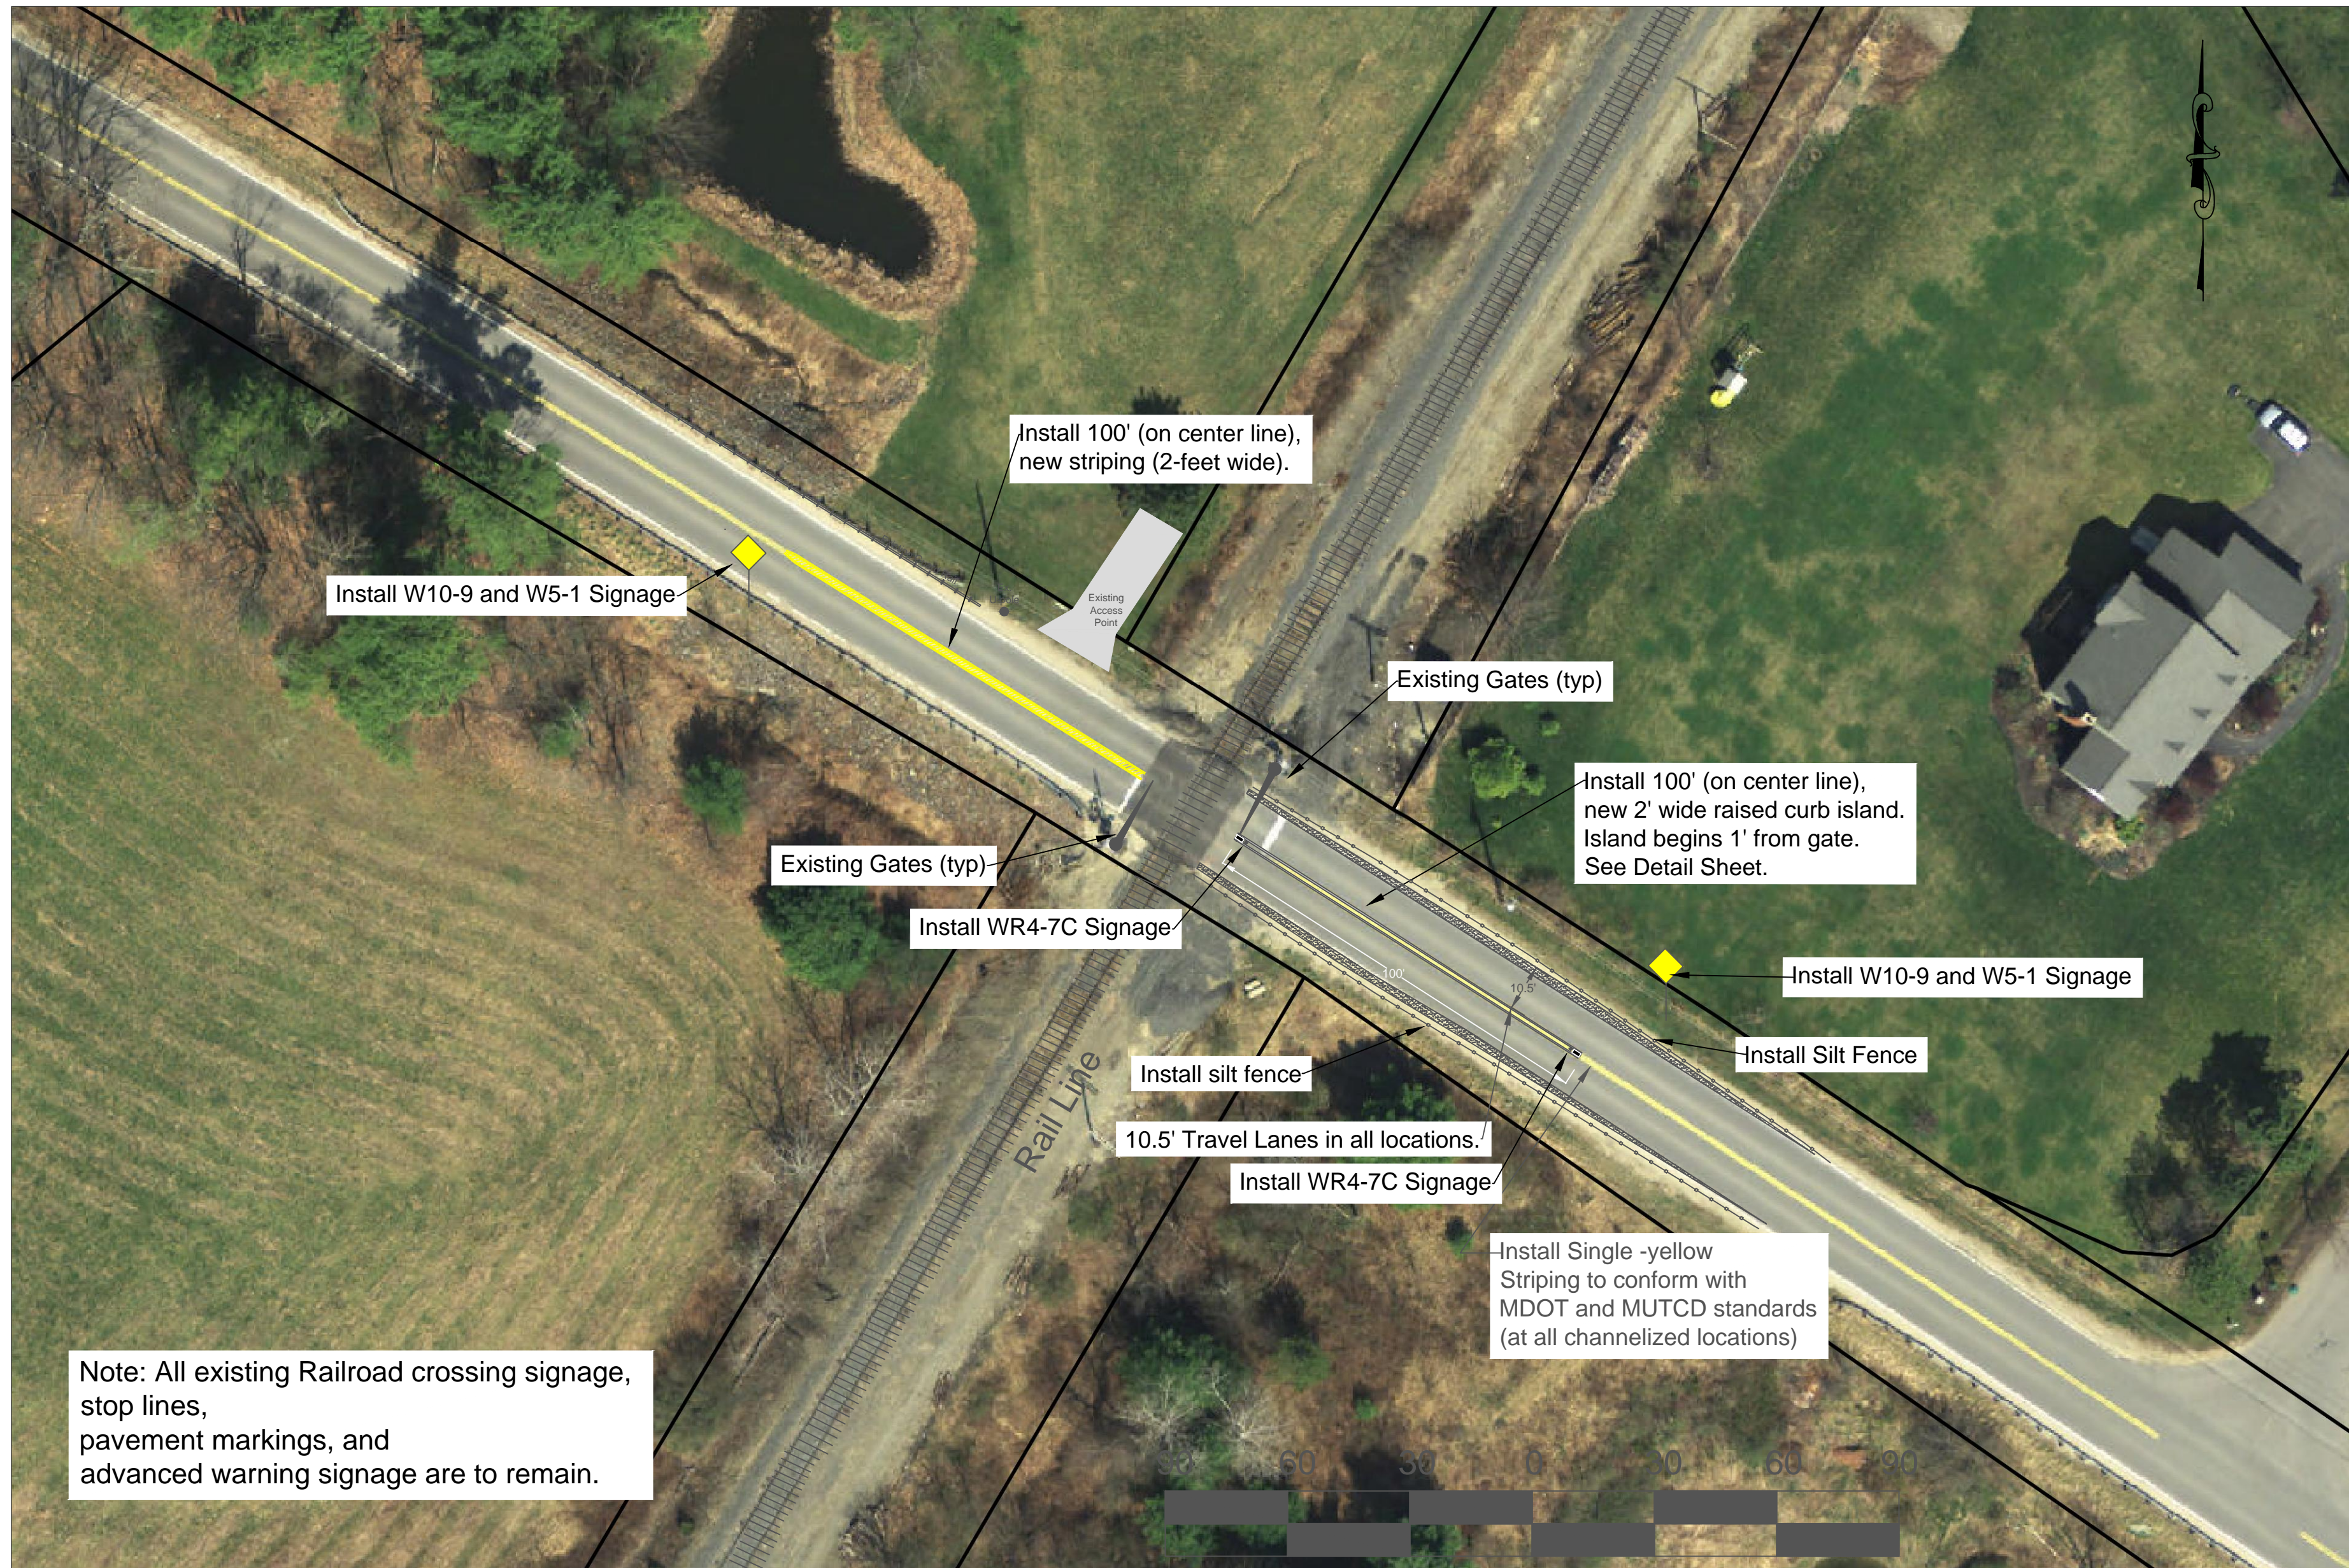

Note: All existing Railroad crossing signage, stop lines, pavement markings, and advanced warning signage are to remain.

Scale: 1"=30'