


**Town of Falmouth - Woodville Road
Railroad Crossing Upgrades**

Option 1: Right turn in, Right turn out, design for 40' Wheelbase

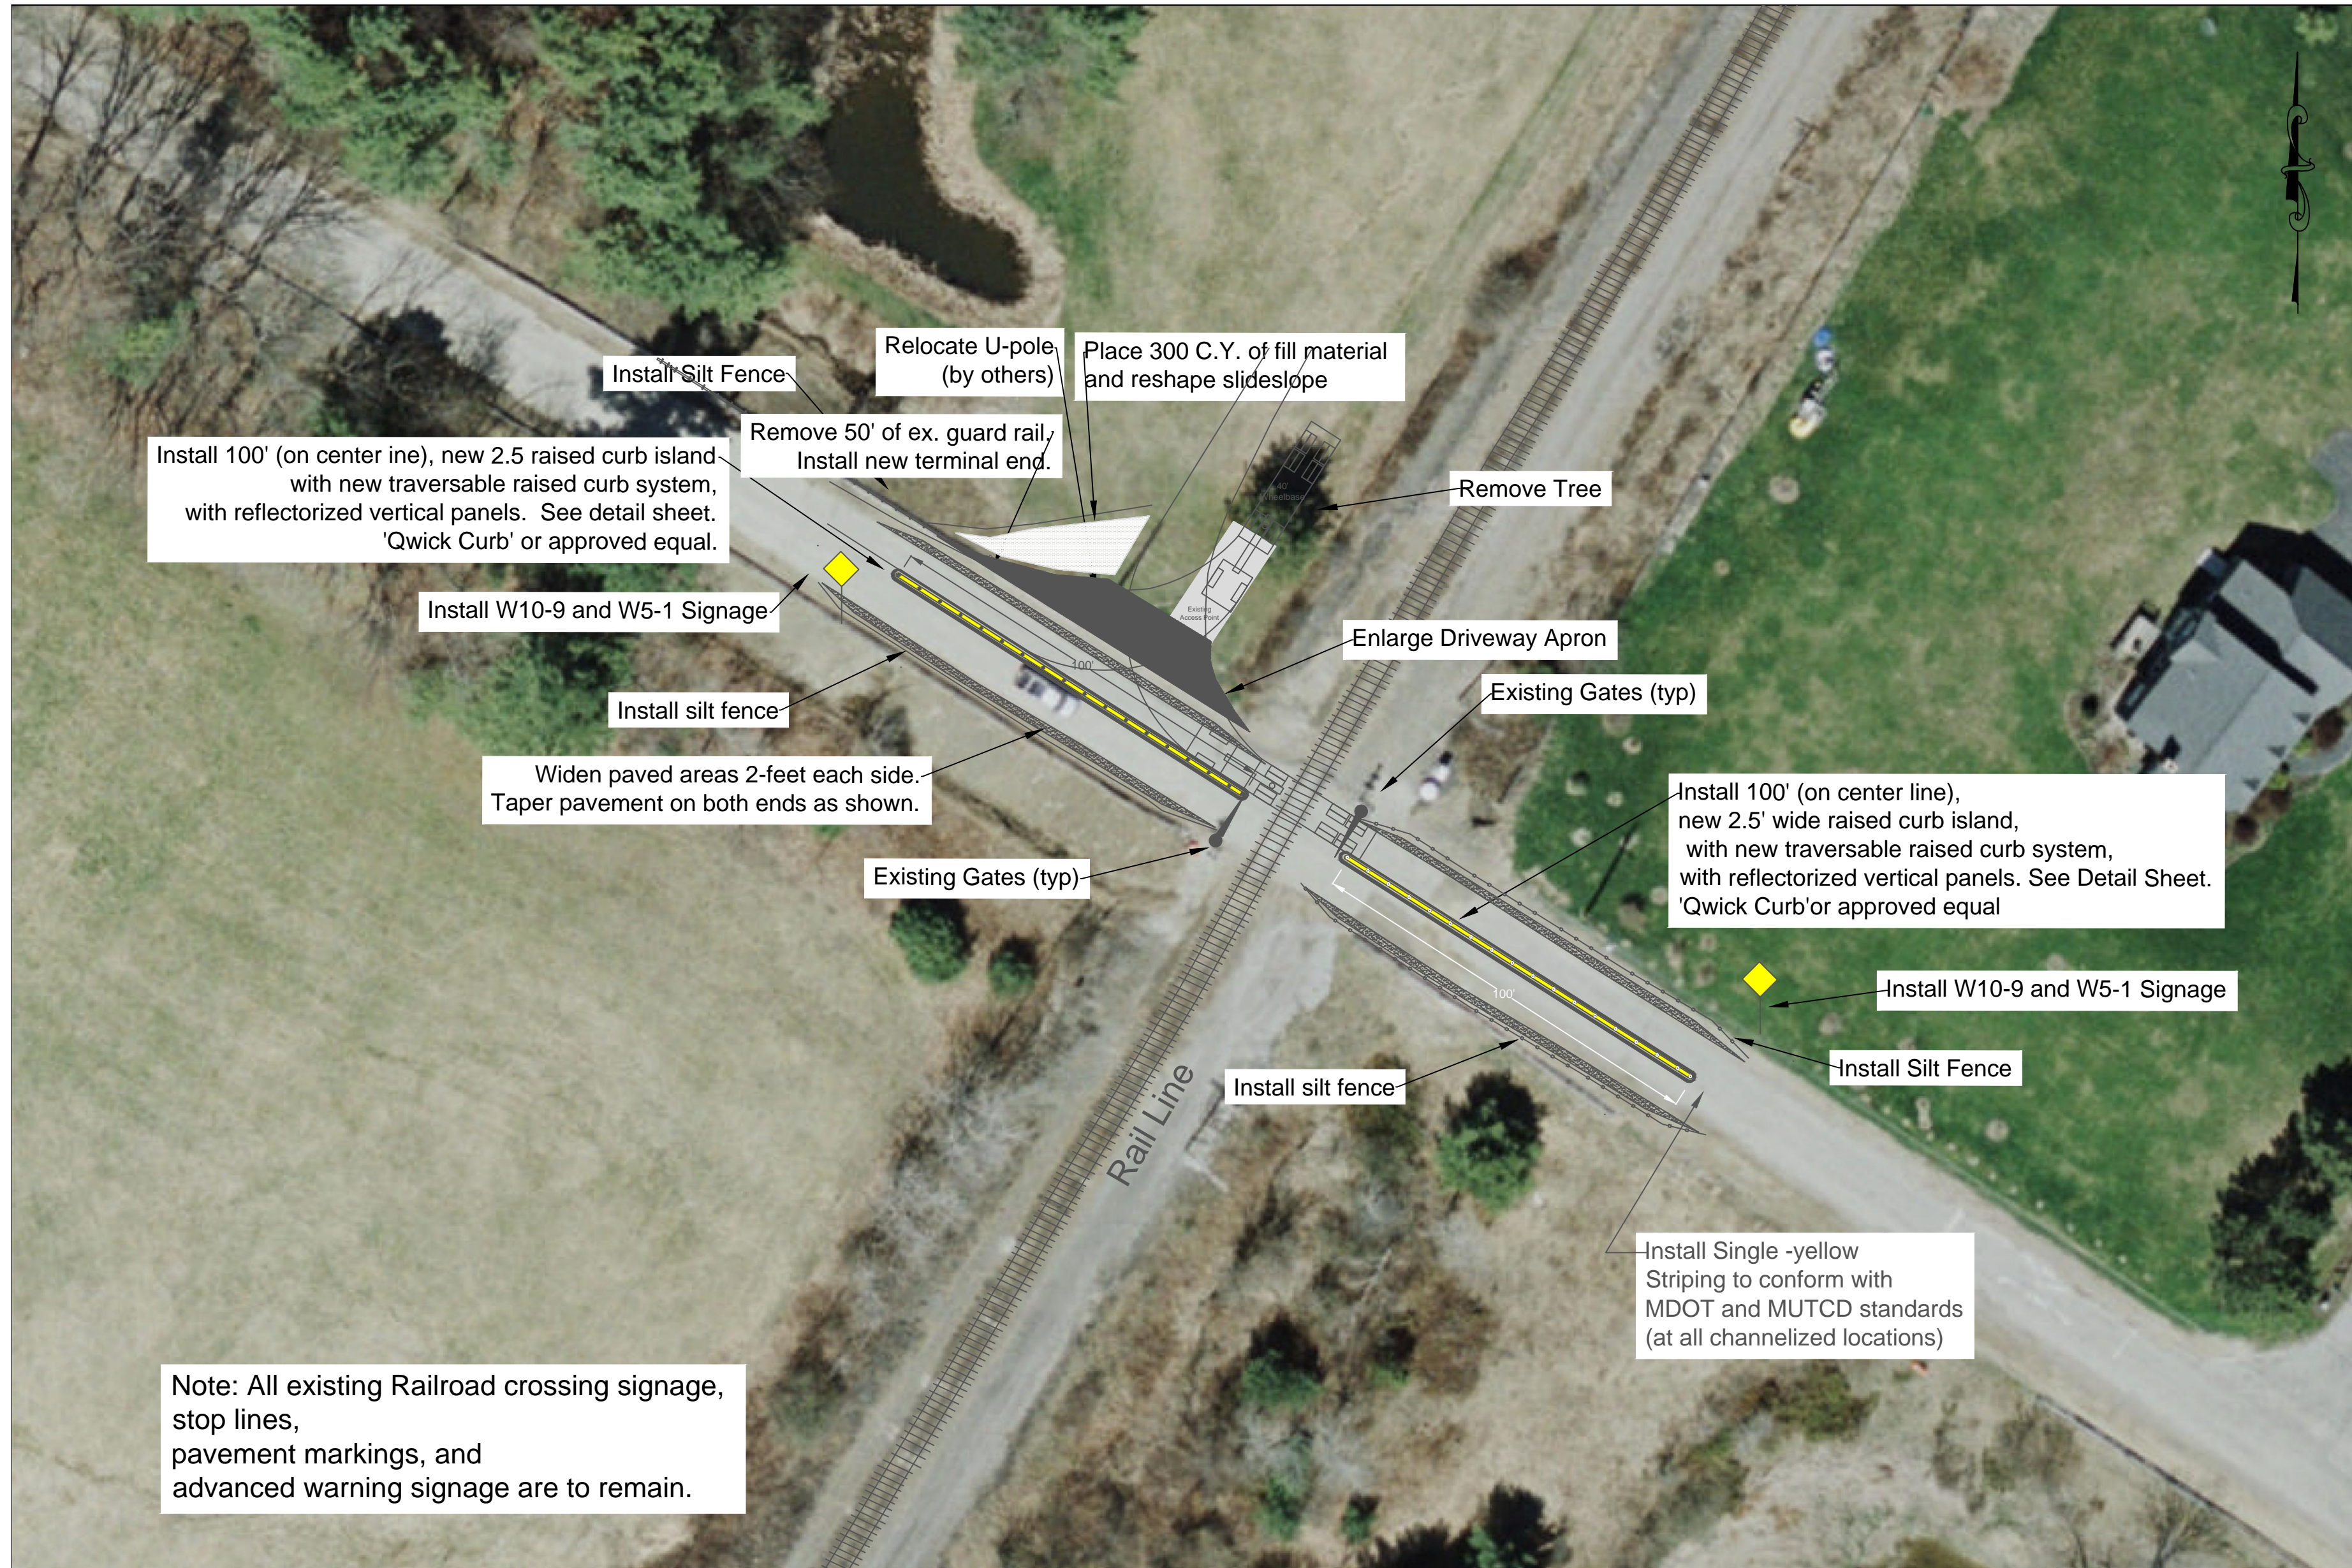

Scale: 1"=30'